

BREAK O'DAY COUNCIL
 BUILDING PERMIT DOCUMENT
 This document is one of the documents relevant to the permit issued for building work as identified by permit No1.1.2. = 1.3.....
 Date Permit Issued: - 2 JUL 2013
 Permit Authority: *[Signature]*

NOTES
 soil design class M
 wind design speed N3

PROJECT
Amenities Block
 Break O' Day Council
 LOCATION
 Fingal Recreation Ground, Fingal 7214

DRAWING TITLE
Site Plan
 DATE: June 2013 SCALE: 1 : 500
 SHEET NO: A1 PROJECT NO: 1082/13

Jo Woodbury
 SUSTAINABLE DESIGN

buildingdesignSTUDIO
 www.buildingdesignstudio.com.au
 MEMBER
 building designers association of tasmania
 PO Box 63, St Marys TAS 7215
 office: 56a main Street St Marys TAS 7215
 03 63722000 / 0407 319 437
 jo@buildingdesignstudio.com.au
 Accreditation No CC 5879N




AMMENDMENTS	
DATE	

Building Surveyor
 Approved plans may be subject to conditions Refer to the Certificate of Likely Compliance.
[Signature]
 WAYNE S WILSON - CC47091
 Maraway Tasmania Pty Ltd

1 SITE PLAN
 1 : 500



BREAK O' DAY COUNCIL
 BUILDING PERMIT DOCUMENT
 This document is one of the documents relevant to the permit issued for building work as identified by permit No1.1.2-1.3.....
 Date Permit Issued: - 2 JUL 2013
 Permit Authority: *[Signature]*

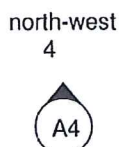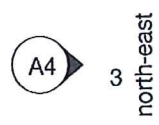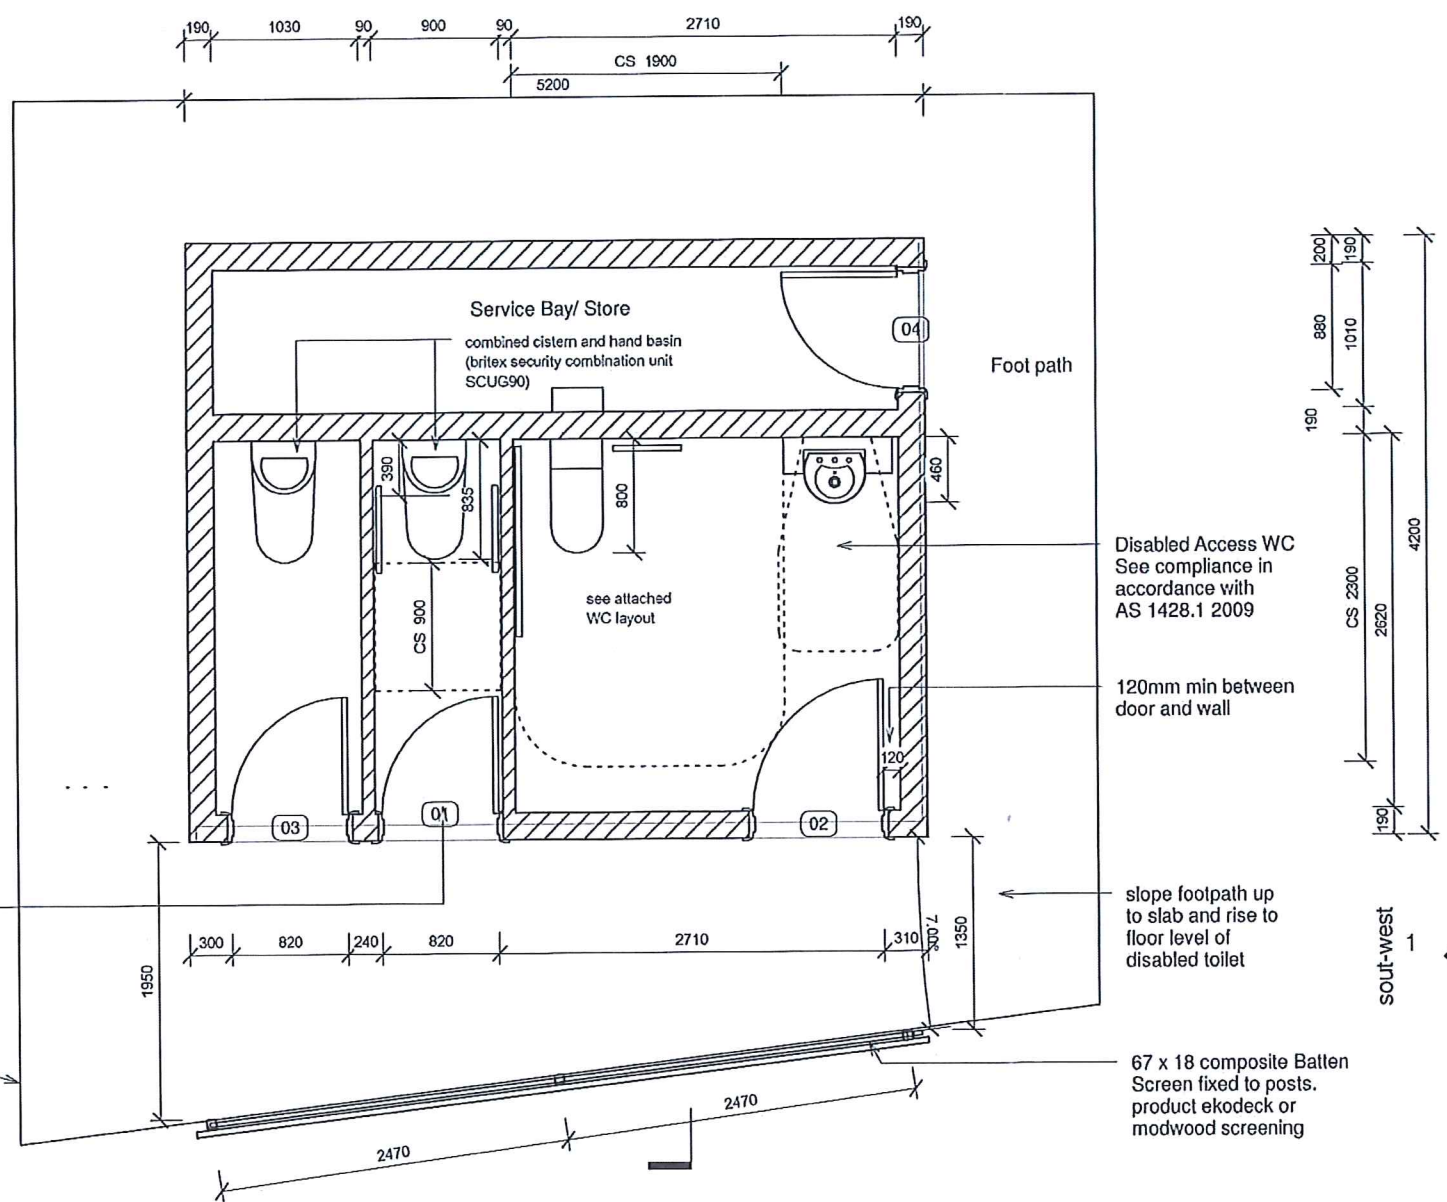

Ambulant disability toilet compliance see page 90 AS 1428.1 2009 attached

1200mm wide footpath to be constructed around building

1 Floor Plan
 1 : 50

NOTES

soil design class M
 wind design speed N3

PROJECT
Amenities Block
 Break O' Day Council
 LOCATION
 Fingal Recreation Ground, Fingal 7214



DRAWING TITLE
Floor Plan
 DATE: June 2013 SCALE: 1 : 50
 SHEET NO: A2 PROJECT NO: 1082/13

Jo Woodbury
 SUSTAINABLE DESIGN


buildingdesignSTUDIO
 www.buildingdesignstudio.com.au
 MEMBER
 building designers association of tasmania
 PO Box 63, St Marys TAS 7215
 office: 56a main Street St Marys TAS 7215
 03 63722000 / 0407 319 437
 jo@buildingdesignstudio.com.au
 Accreditation No CC 5879N

AMMENDMENTS	
DATE	

Building Surveyor
 Approved plans may be subject to conditions. Refer to the Certificate of Likely Compliance.
[Signature]
 WAYNE S WILSON - CC4709 I
 Maraway Tasmania Pty Ltd

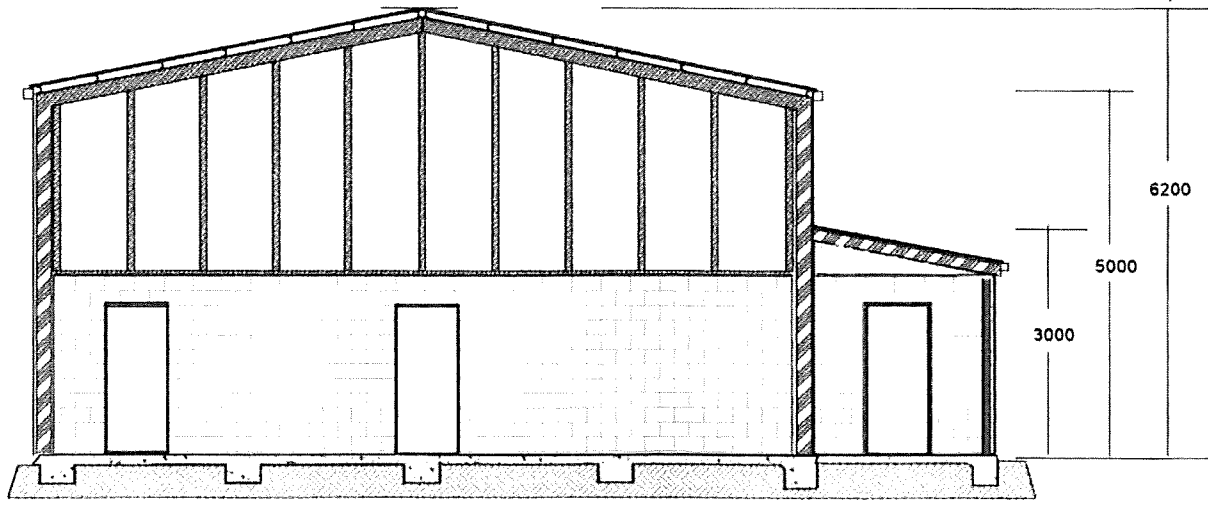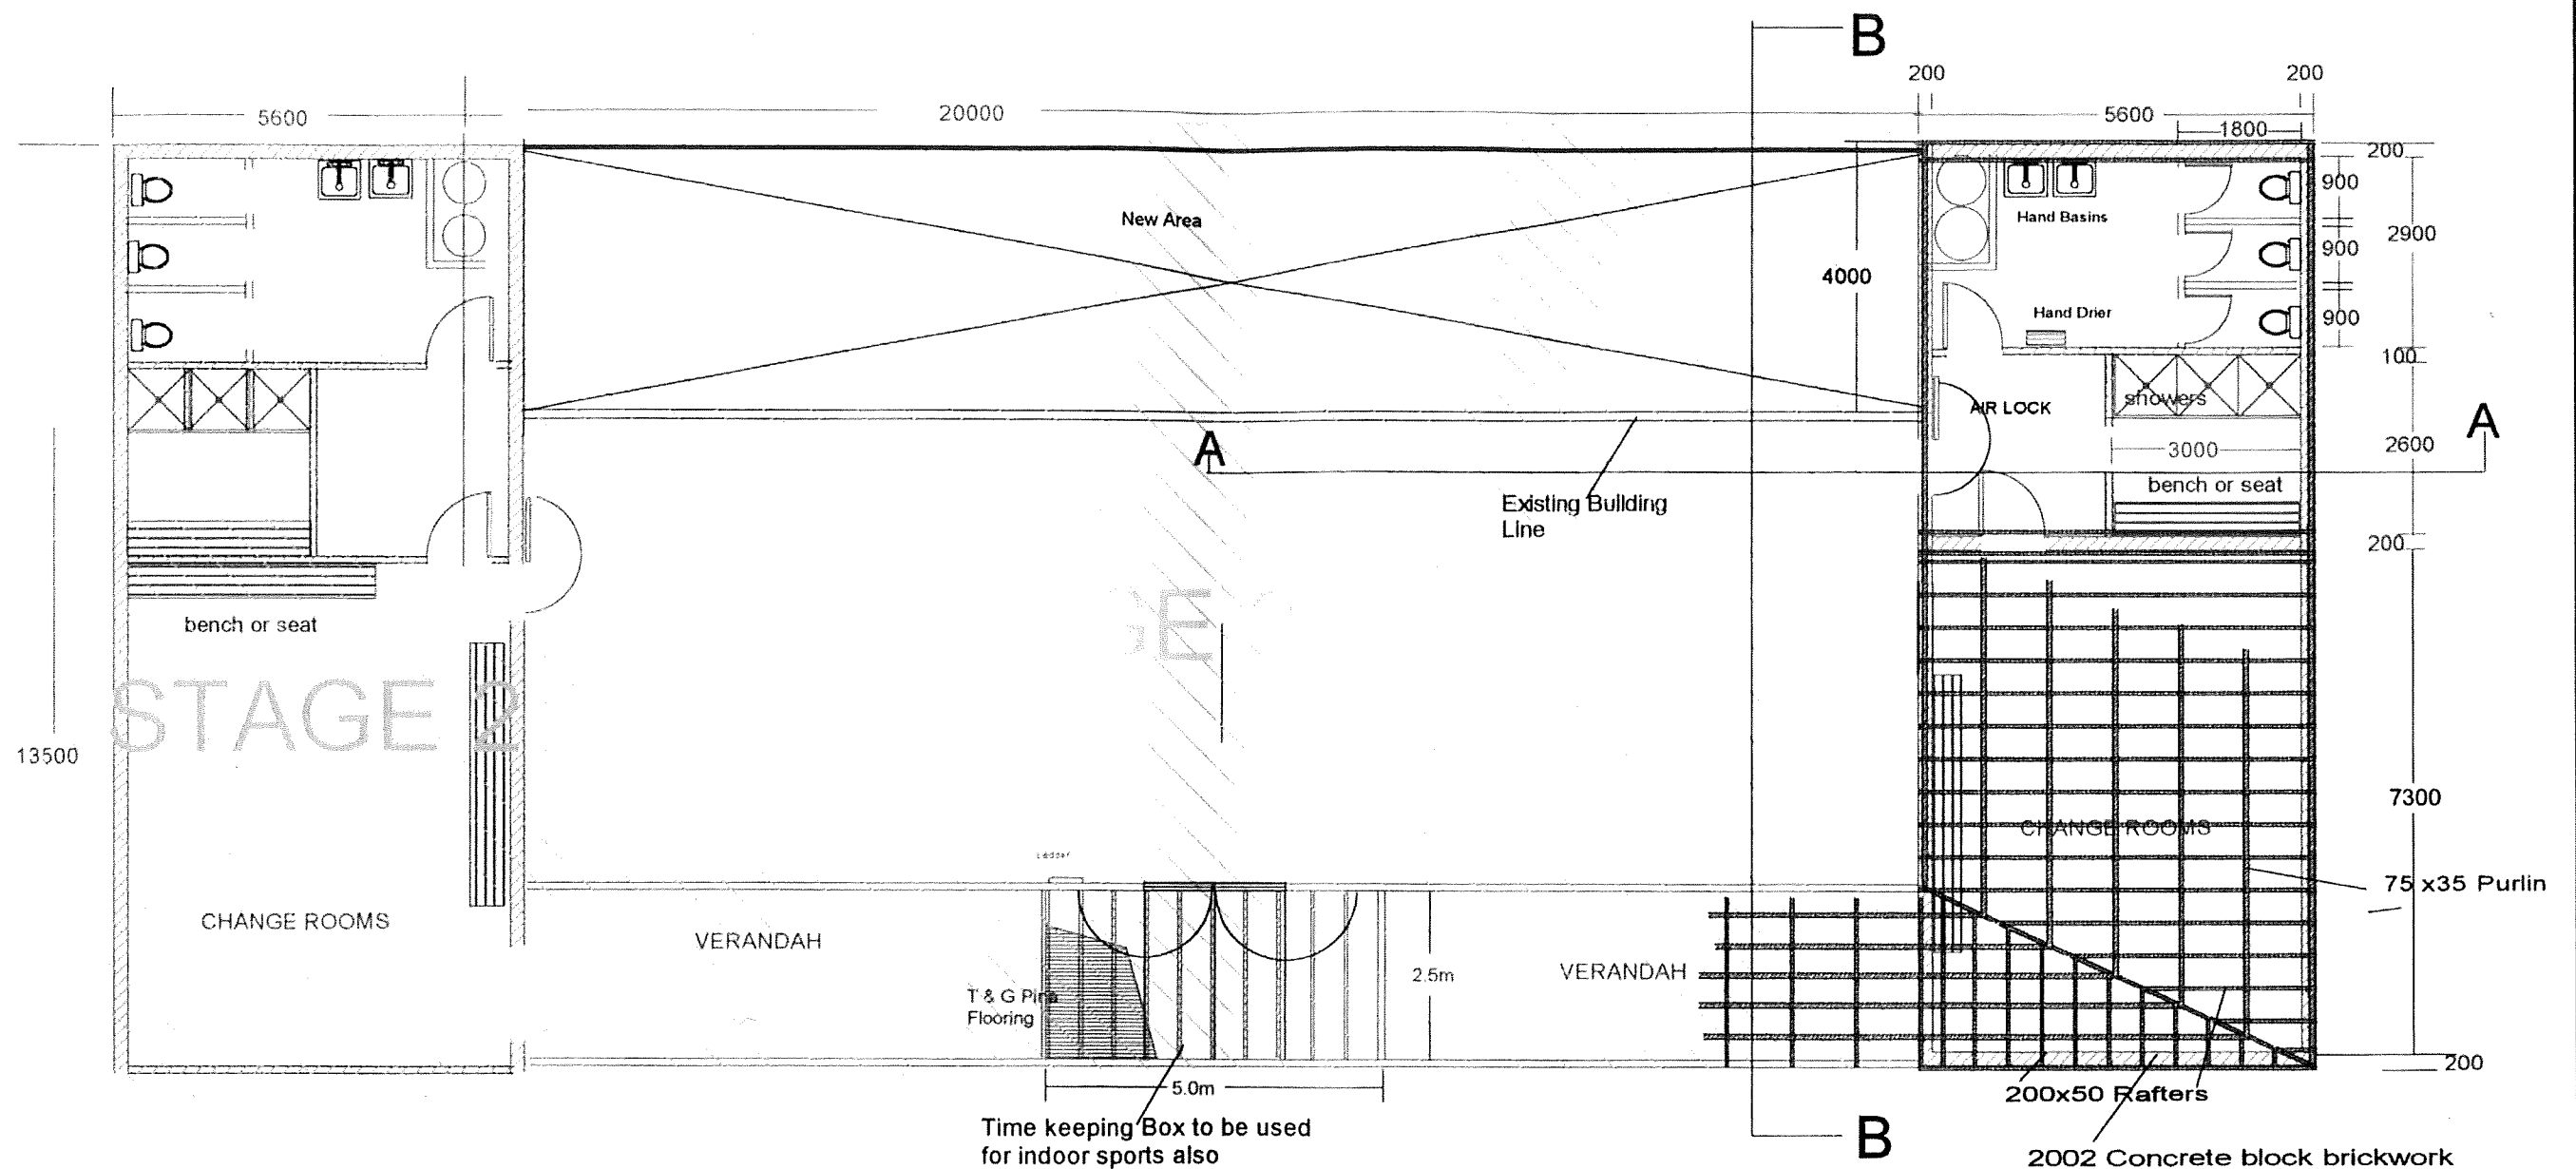

SECTION B--B

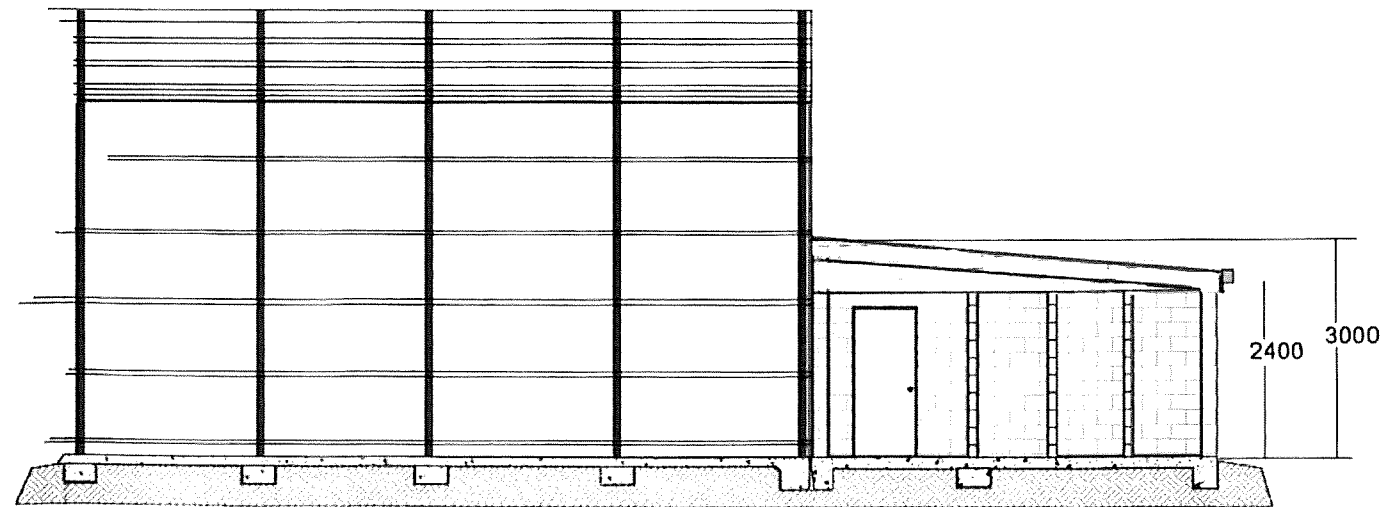

SECTION A--A

DRAWINGS BY: A. G. Dabner.

PROPOSED FINGAL COMMUNITY SPORTS CENTRE.

SCALE: 1 - 100. FEBRUARY 2002.

11 Thomas Street Scamander Tasmania. 7215.
phone 0363 725 190. fax. 0363 725 174.

A BREAK O'DAY COUNCIL PROJECT.