


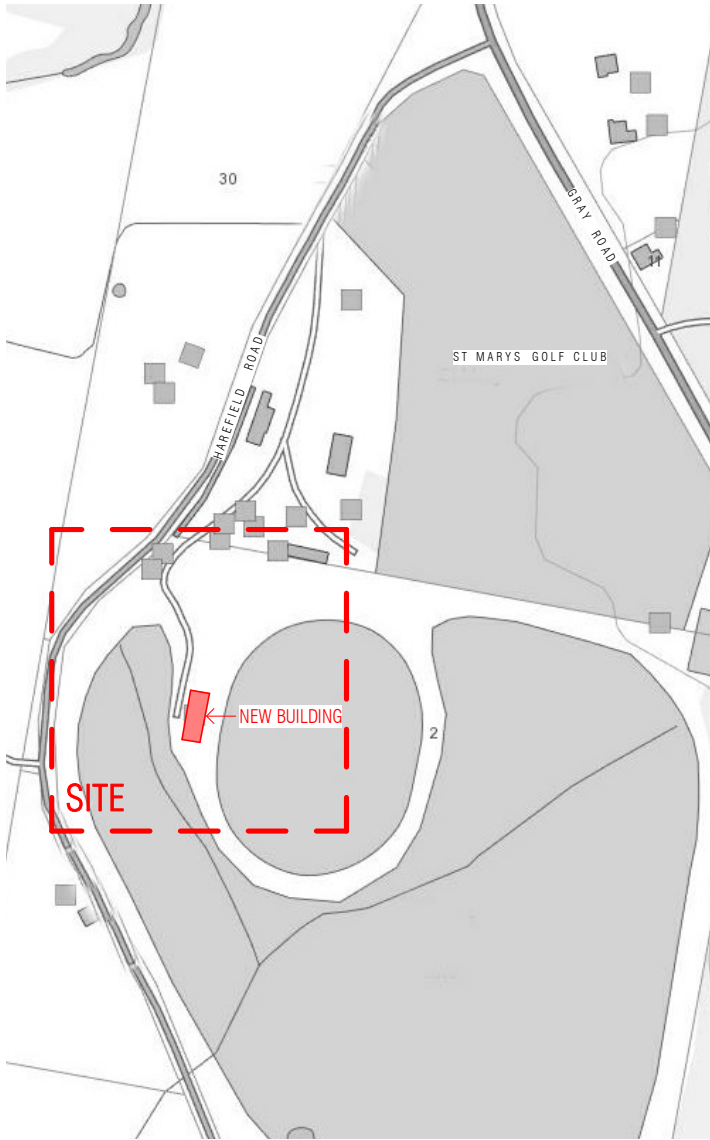


01 LOCATION PLAN
SCALE 1 : 5000






02 SITE PLAN
SCALE 1 : 750





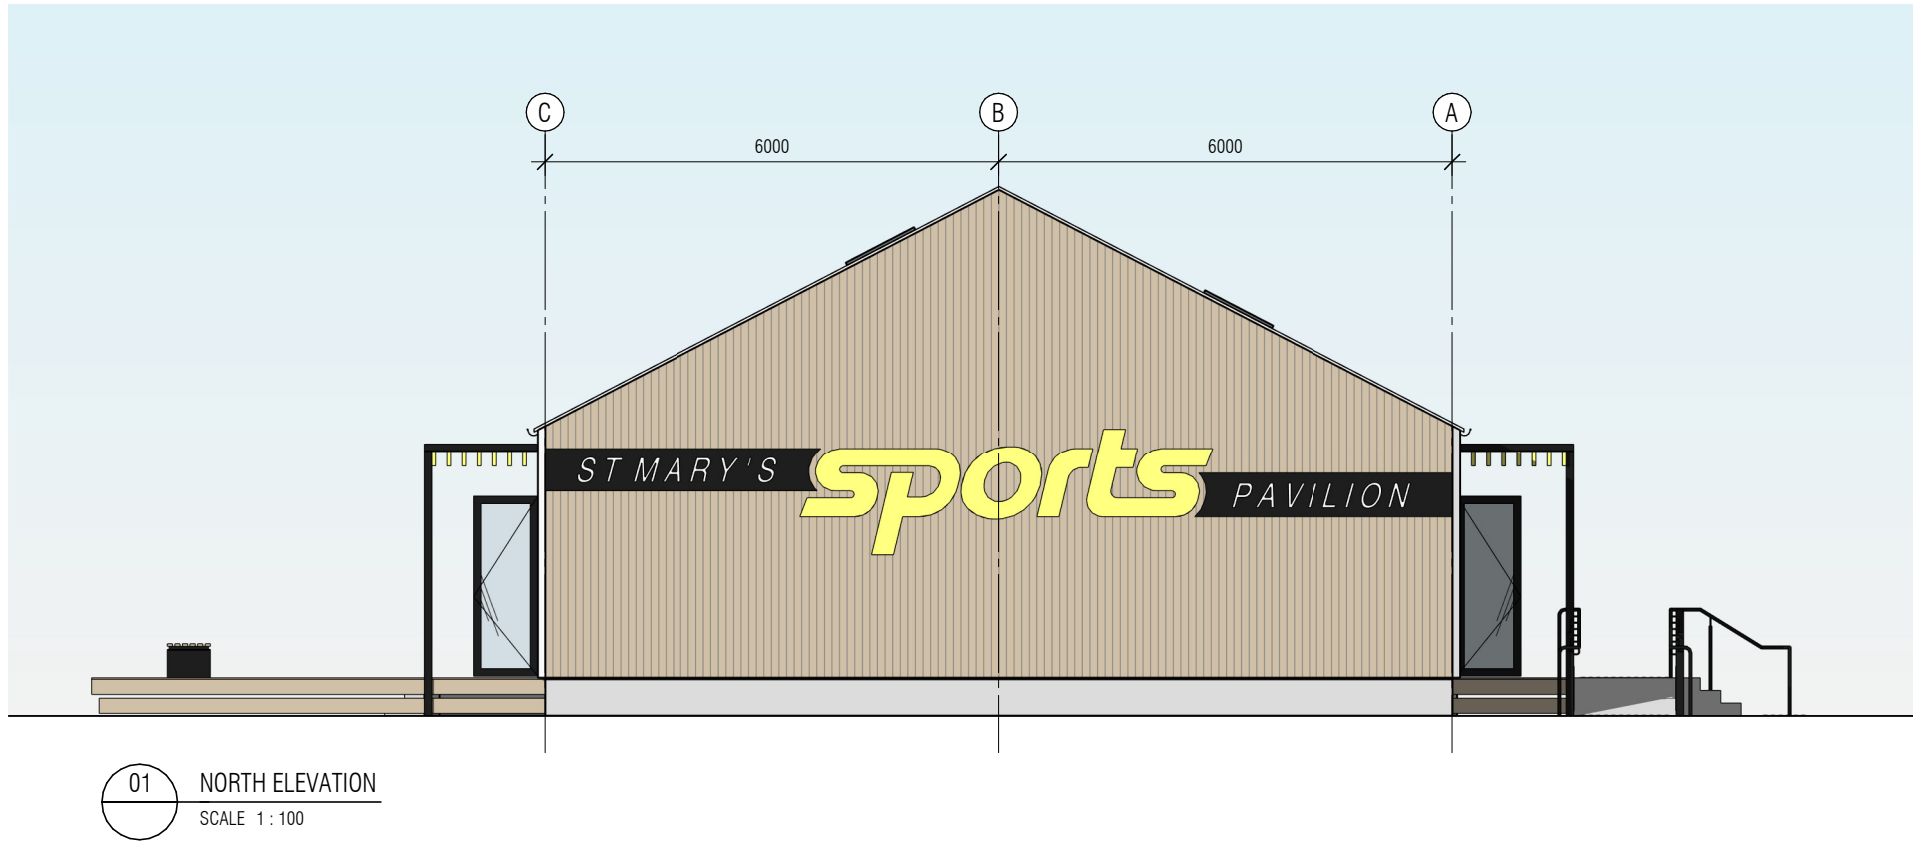


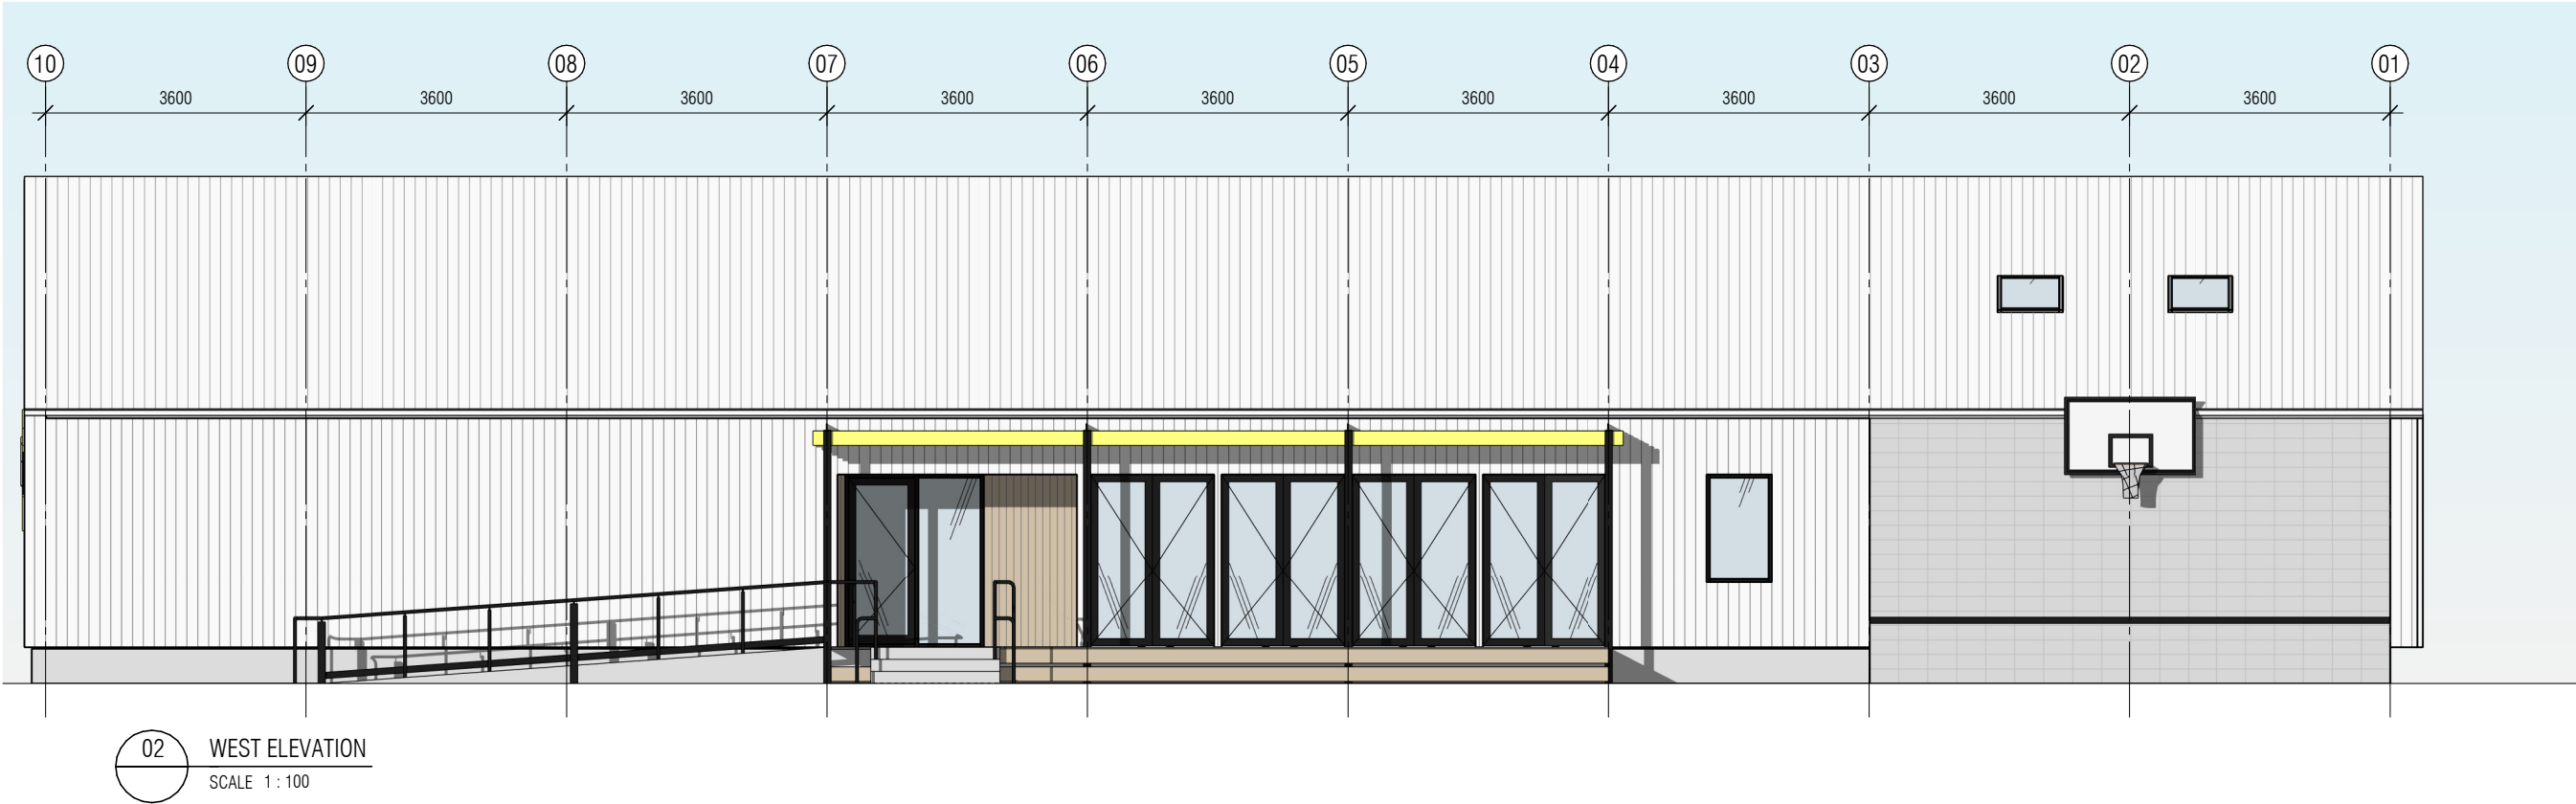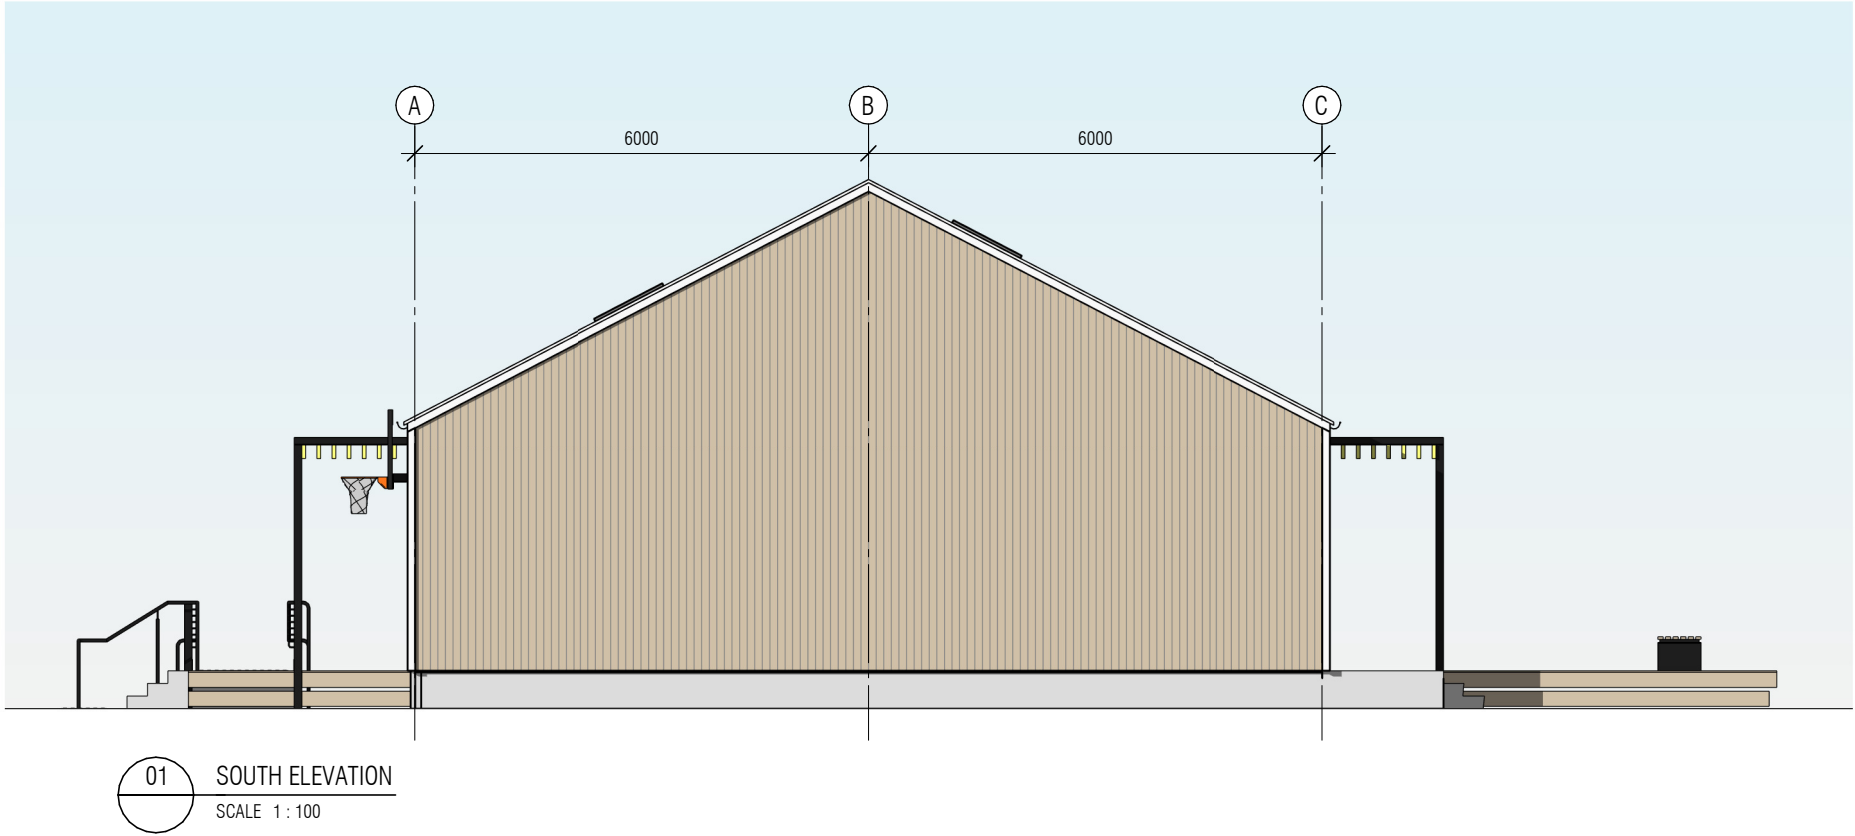

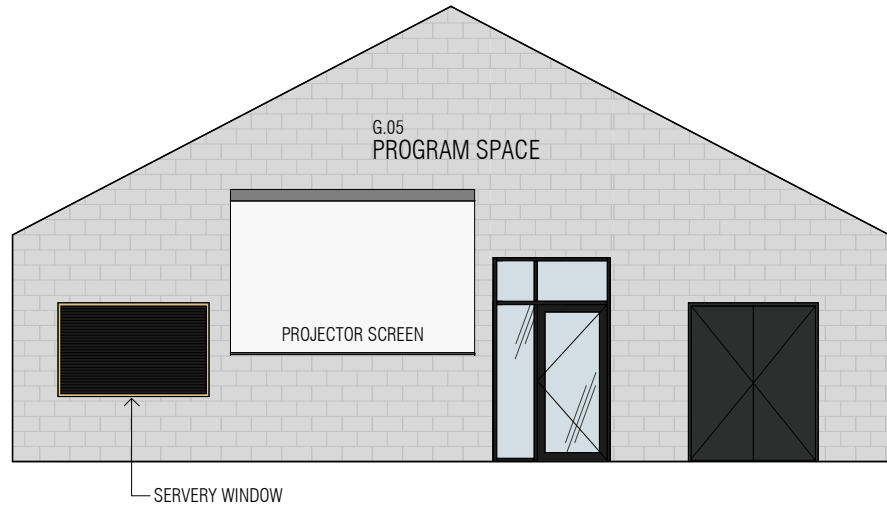

01
A201

INTERNAL ELEVATION
SCALE 1 : 100

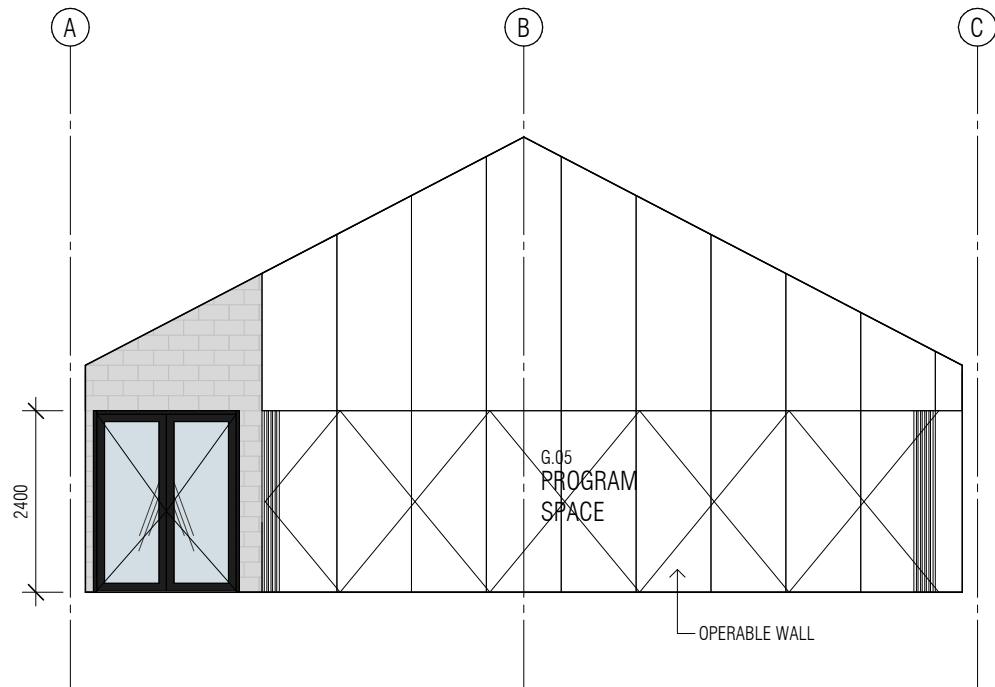

02
A201

INTERNAL ELEVATION
SCALE 1 : 100

