

## Development Applications


Notice is hereby given under Section 57(3) of the *Land Use Planning & Approvals Act 1993* that an application has been made to the Break O' Day Council for a permit for the use or development of land as follows:

**DA Number** DA 172-22  
**Applicant** R G McBain  
**Proposal** Visitor Accommodation - Additional Use to Include Short Term Accommodation  
**Location** 1A Bayview Avenue, Binalong Bay

Plans and documents can be inspected at the Council Office by appointment, 32 – 34 Georges Bay Esplanade, St Helens during normal office hours or online at [www.bodc.tas.gov.au](http://www.bodc.tas.gov.au).

Representations must be submitted in writing to the General Manager, Break O'Day Council, 32 -34 Georges Bay Esplanade, St Helens 7216 or emailed to [admin@bodc.tas.gov.au](mailto:admin@bodc.tas.gov.au), and referenced with the Application Number in accordance with section 57(5) of the abovementioned Act during the fourteen (14) day advertised period commencing on Saturday 24<sup>th</sup> September 2022 **until 5pm Monday 10<sup>th</sup> October, 2022.**

**John Brown**  
**GENERAL MANAGER**

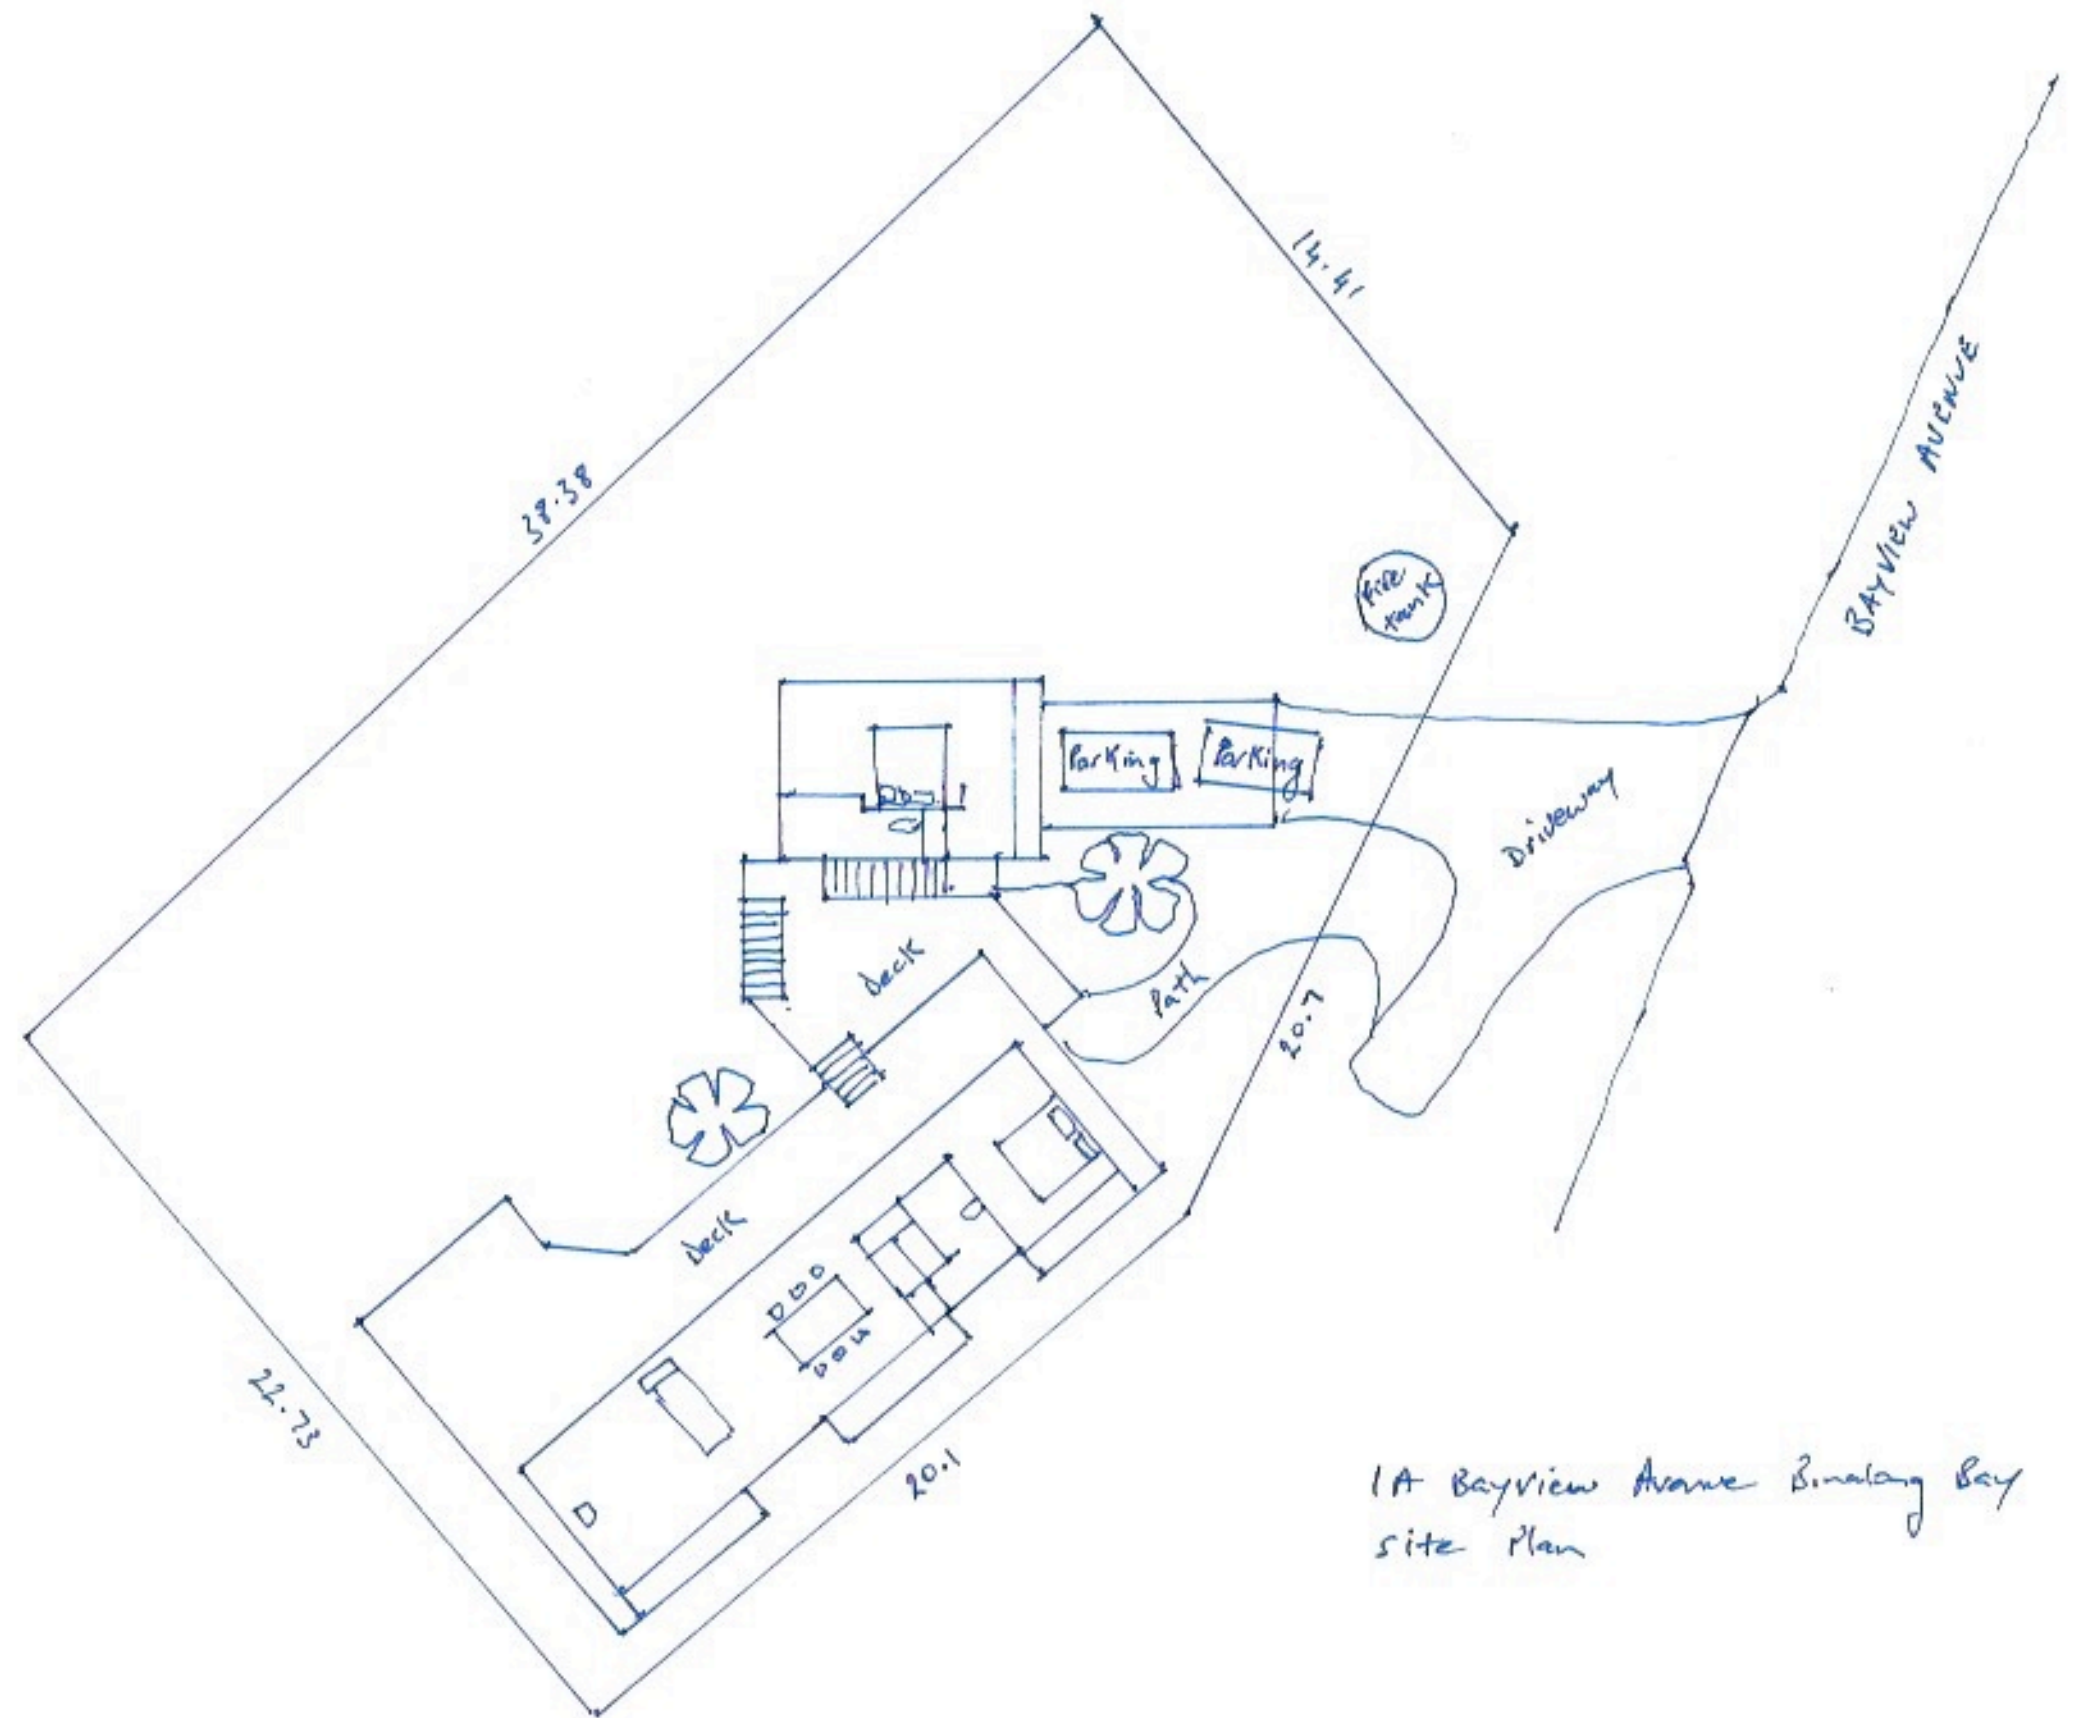

1A Bayview Avenue Binalong Bay  
site plan

1# BAYVIEW AVENUE BINALONG BAY  
FLOOR PLAN  
SCALE 1:100  
BUILDING AREA 109.8 SM

