


ROADWORKS - GENERAL ARRANGEMENT PLAN
SCALE 1:500

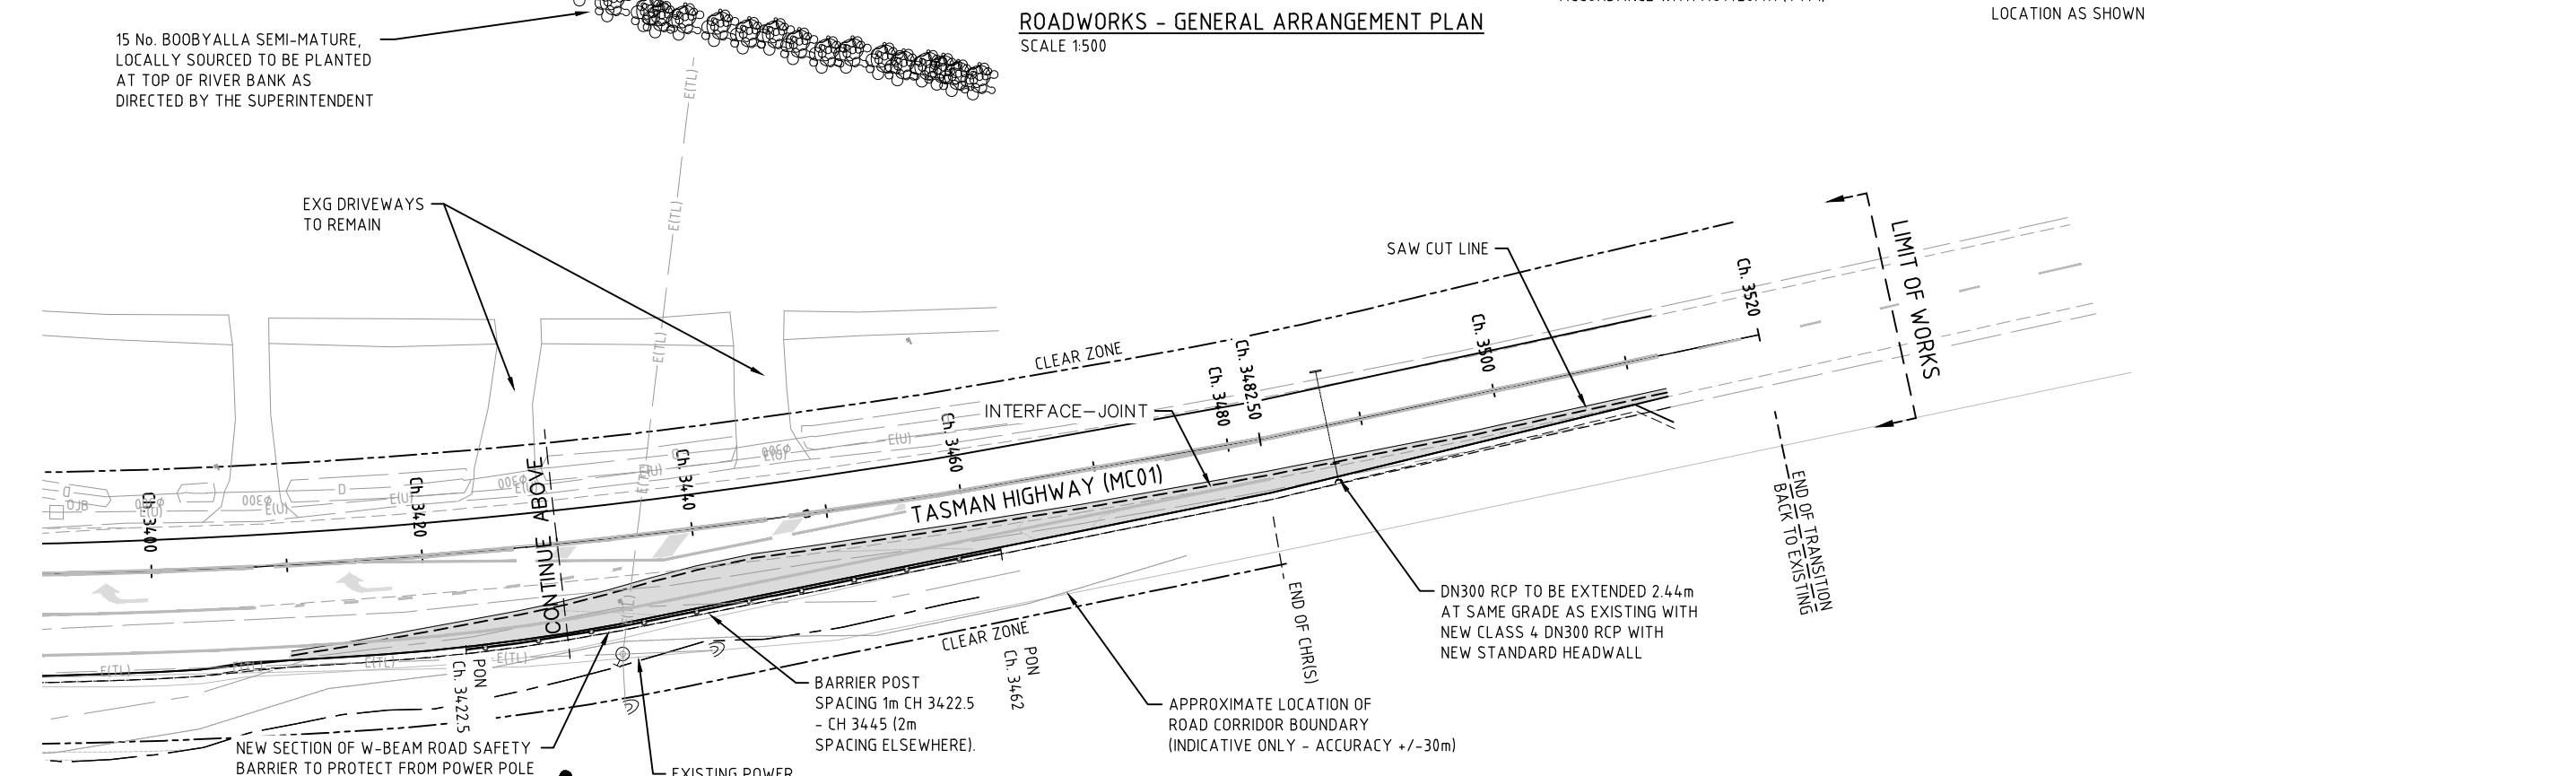

ROADWORKS - GENERAL ARRANGEMENT PLAN - (CONTINUED)
SCALE 1:500

CONTRACTOR TO ALLOW FOR 5M LONG X 1.5m WIDE CLEARING FOR PATH BEHIND BARRIER AT LOCATION DIRECTED BY SUPERINTENDENT. 1.2m WIDE GRAVEL PATH, (100mm THICK) PLACED ON AREA CLEARED AND GRUBBED

No.	Amendment Description	Initials	Date
P2	RETAINING WALL REMOVED AND CHANGED TO FILL BATTER	BBG	14.05.20
P1	Preliminary - For Comment	BBG	6.3.20

SCALES	
1:500	
Co-ordinate System:	MGA ZONE 55
Height Datum:	A.H.D

DESIGNED	C.HORNE
REVIEWED	B.GAMLIN

Department of State Growth
TASMAN HIGHWAY (A0113)
GREAT EASTERN DRIVE INTERSECTION UPGRADE
SKYLINE DRIVE, BEAUMARIS
ALIGNMENT PLAN

CONTRACT No.	DRAWING	PRINTED DATE	SHEET No.
			1301
REGISTRATION NUMBER			
A0113.058			

REVISION P2