
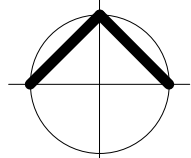


st helens sports complex 03

potential layout
break o' day council dec 2021

- 01** equestrian
- 02** croquet
- 03** cricket
- 04** kiosk + amenities for playground and soccer ground
- 05** soccer
- 06** football
new stadium lighting
new electronic scoreboard
- 07** shared netball + tennis courts
new court marking + lighting
- 08** indoor stadium
- 09** navy cadets
- 10** athletics + cycling
remove existing grandstand
upgrade commentators box
maintain kiosk + storeroom
new portable grandstand
- 11** overnight camping
second access point off young street
- 12** woodchopping
- 13** dog exercise yard
new carpark from eagle street access
- 14** community garden
- 15** tennis courts
- 16** gym, pool + hydrotherapy
- 17** playground
- 18** changerooms
female inclusive changerooms
additional umpiring changerooms
amenities for croquet club
indoor exercise space
storage space

-  building
-  vegetation
-  green space
-  sealed access road
-  sports ground
-  pedestrian zone
-  new recreation area

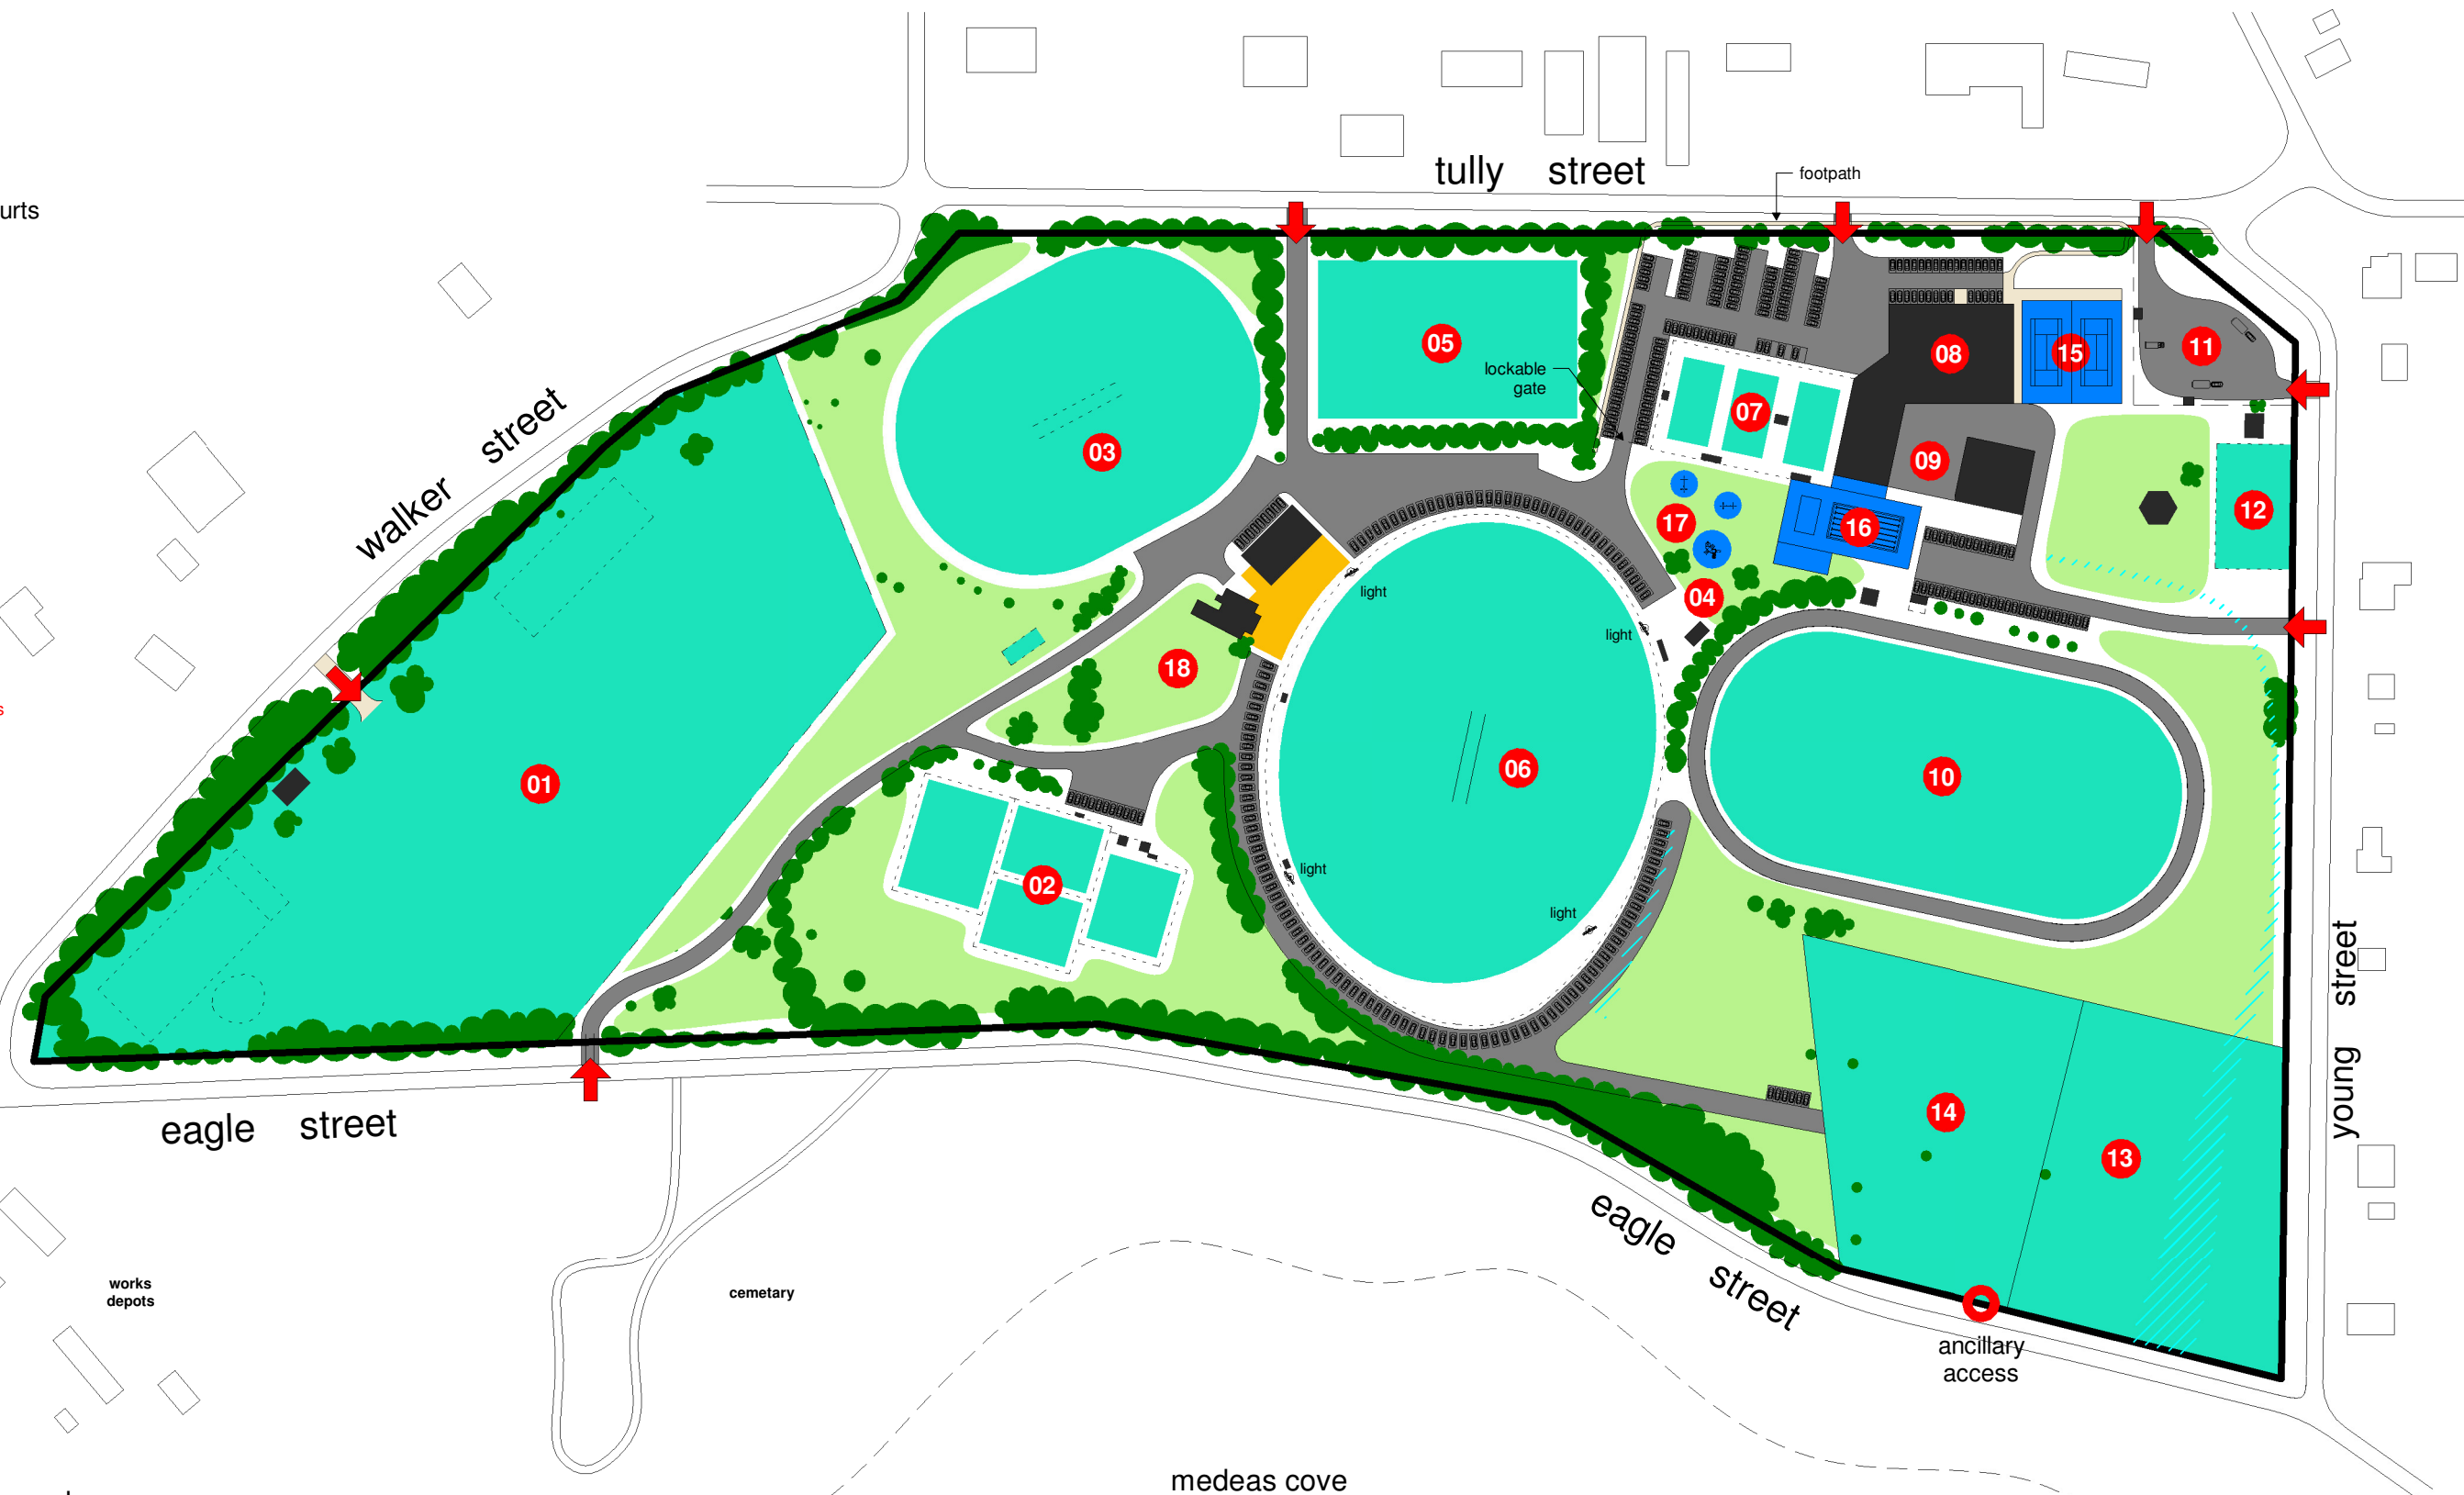

north 1:2500 @ A3

 **jennifer binns**

www.jenniferbinnsdesign.com.au
(03) 6376 2588 : 0439 765 452 : jenniferbinns@bigpond.com
suite 8 level 1 avery house, 48 cecilia street, st helens 7216