

Development Applications


Notice is hereby given under Section 57(3) of the *Land Use Planning & Approvals Act 1993* that an application has been made to the Break O' Day Council for a permit for the use or development of land as follows:

DA Number	DA 2025 / 00184
Applicant	L and M Cowan
Proposal	Visitor Accommodation - Additional Use for Visitor Accommodation
Location	24307 Tasman Highway, St Helens


Plans and documents can be inspected at the Council Office by appointment, 32 – 34 Georges Bay Esplanade, St Helens during normal office hours or online at www.bodc.tas.gov.au.

Representations must be submitted in writing to the General Manager, Break O'Day Council, 32 -34 Georges Bay Esplanade, St Helens 7216 or emailed to admin@bodc.tas.gov.au, and referenced with the Application Number in accordance with section 57(5) of the abovementioned Act during the fourteen (14) day advertised period commencing on Saturday 15th November 2025 **until 5pm Friday 28th November 2025.**

John Brown
GENERAL MANAGER

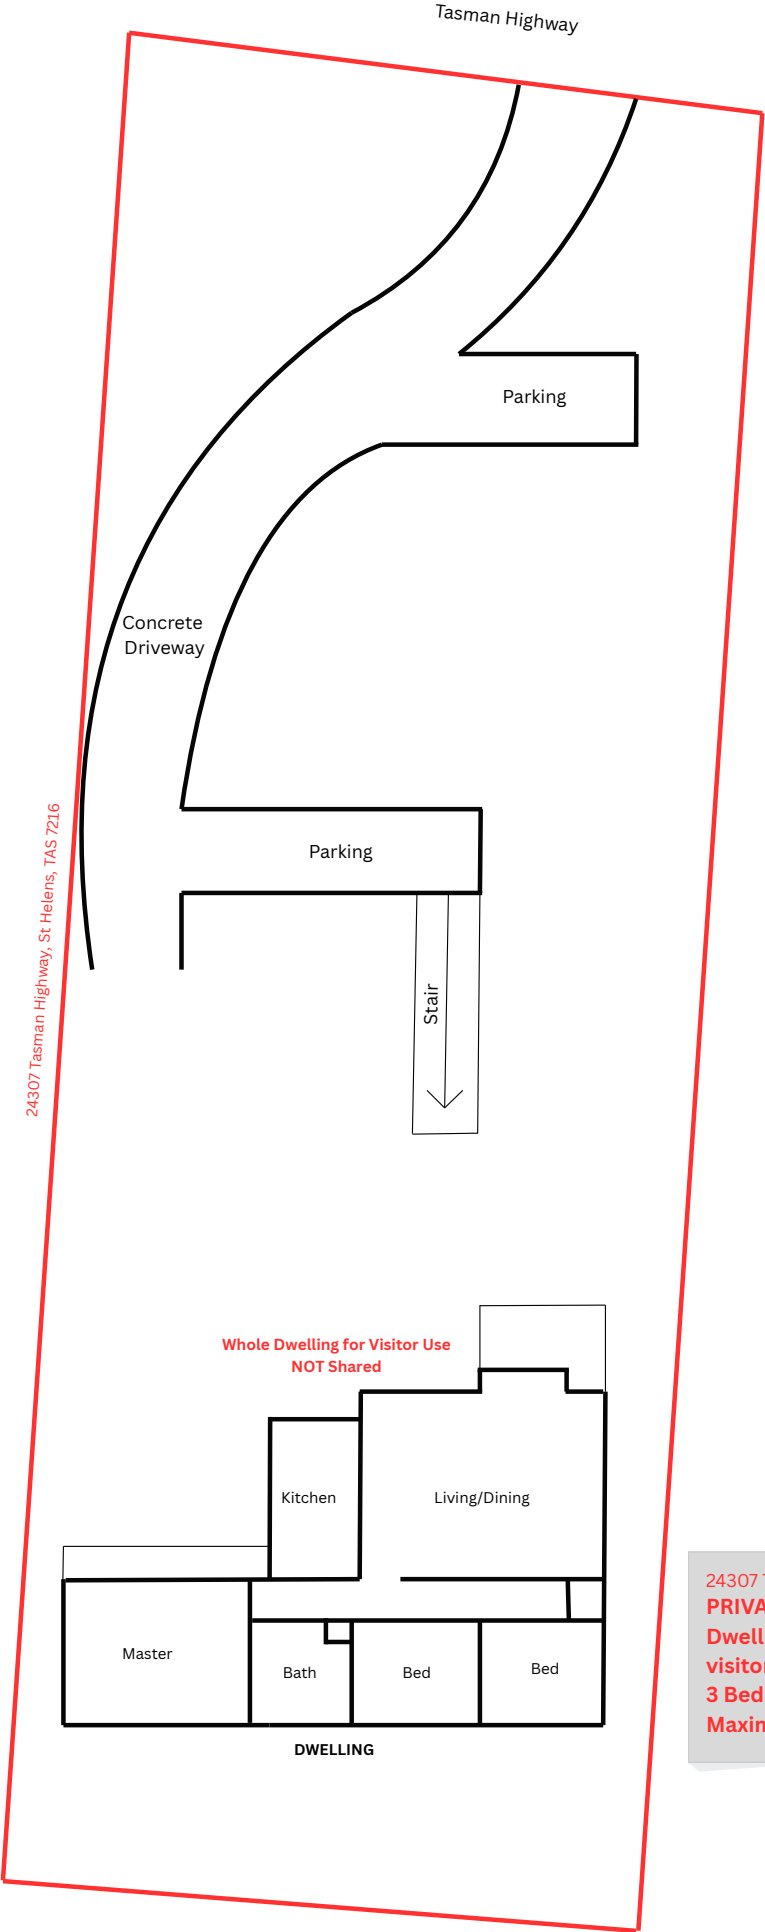

24307 Tasman Highway, St Helens, TAS 7216
PRIVATE DWELLING
Dwelling not shared -
visitors occupy entire house
3 Bedrooms / 1 Bath
Maximum 6 guests

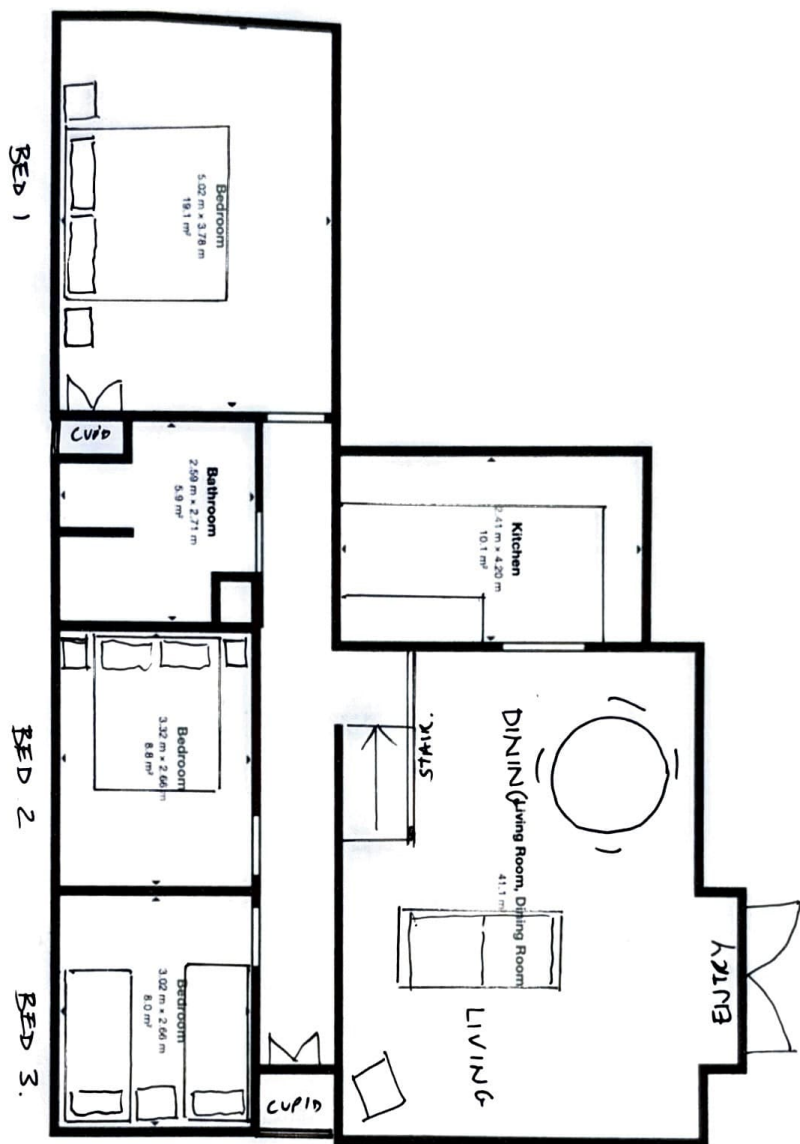

1m
 = 1:100
 SCALE