

Development Applications


Notice is hereby given under Section 57(3) of the *Land Use Planning & Approvals Act 1993* that an application has been made to the Break O' Day Council for a permit for the use or development of land as follows:

DA Number	DA 2024 / 00068
Applicant	L M & R H Skabo
Proposal	Visitor Accommodation - Additional Use for Visitor Accommodation for the existing Dwelling
Location	300 Gardens Road, Binalong Bay


Plans and documents can be inspected at the Council Office by appointment, 32 – 34 Georges Bay Esplanade, St Helens during normal office hours or online at www.bodc.tas.gov.au.

Representations must be submitted in writing to the General Manager, Break O' Day Council, 32 -34 Georges Bay Esplanade, St Helens 7216 or emailed to admin@bodc.tas.gov.au, and referenced with the Application Number in accordance with section 57(5) of the abovementioned Act during the fourteen (14) day advertised period commencing on Saturday 4 May 2024 **until 5pm Friday 17 May 2024**.


John Brown
GENERAL MANAGER

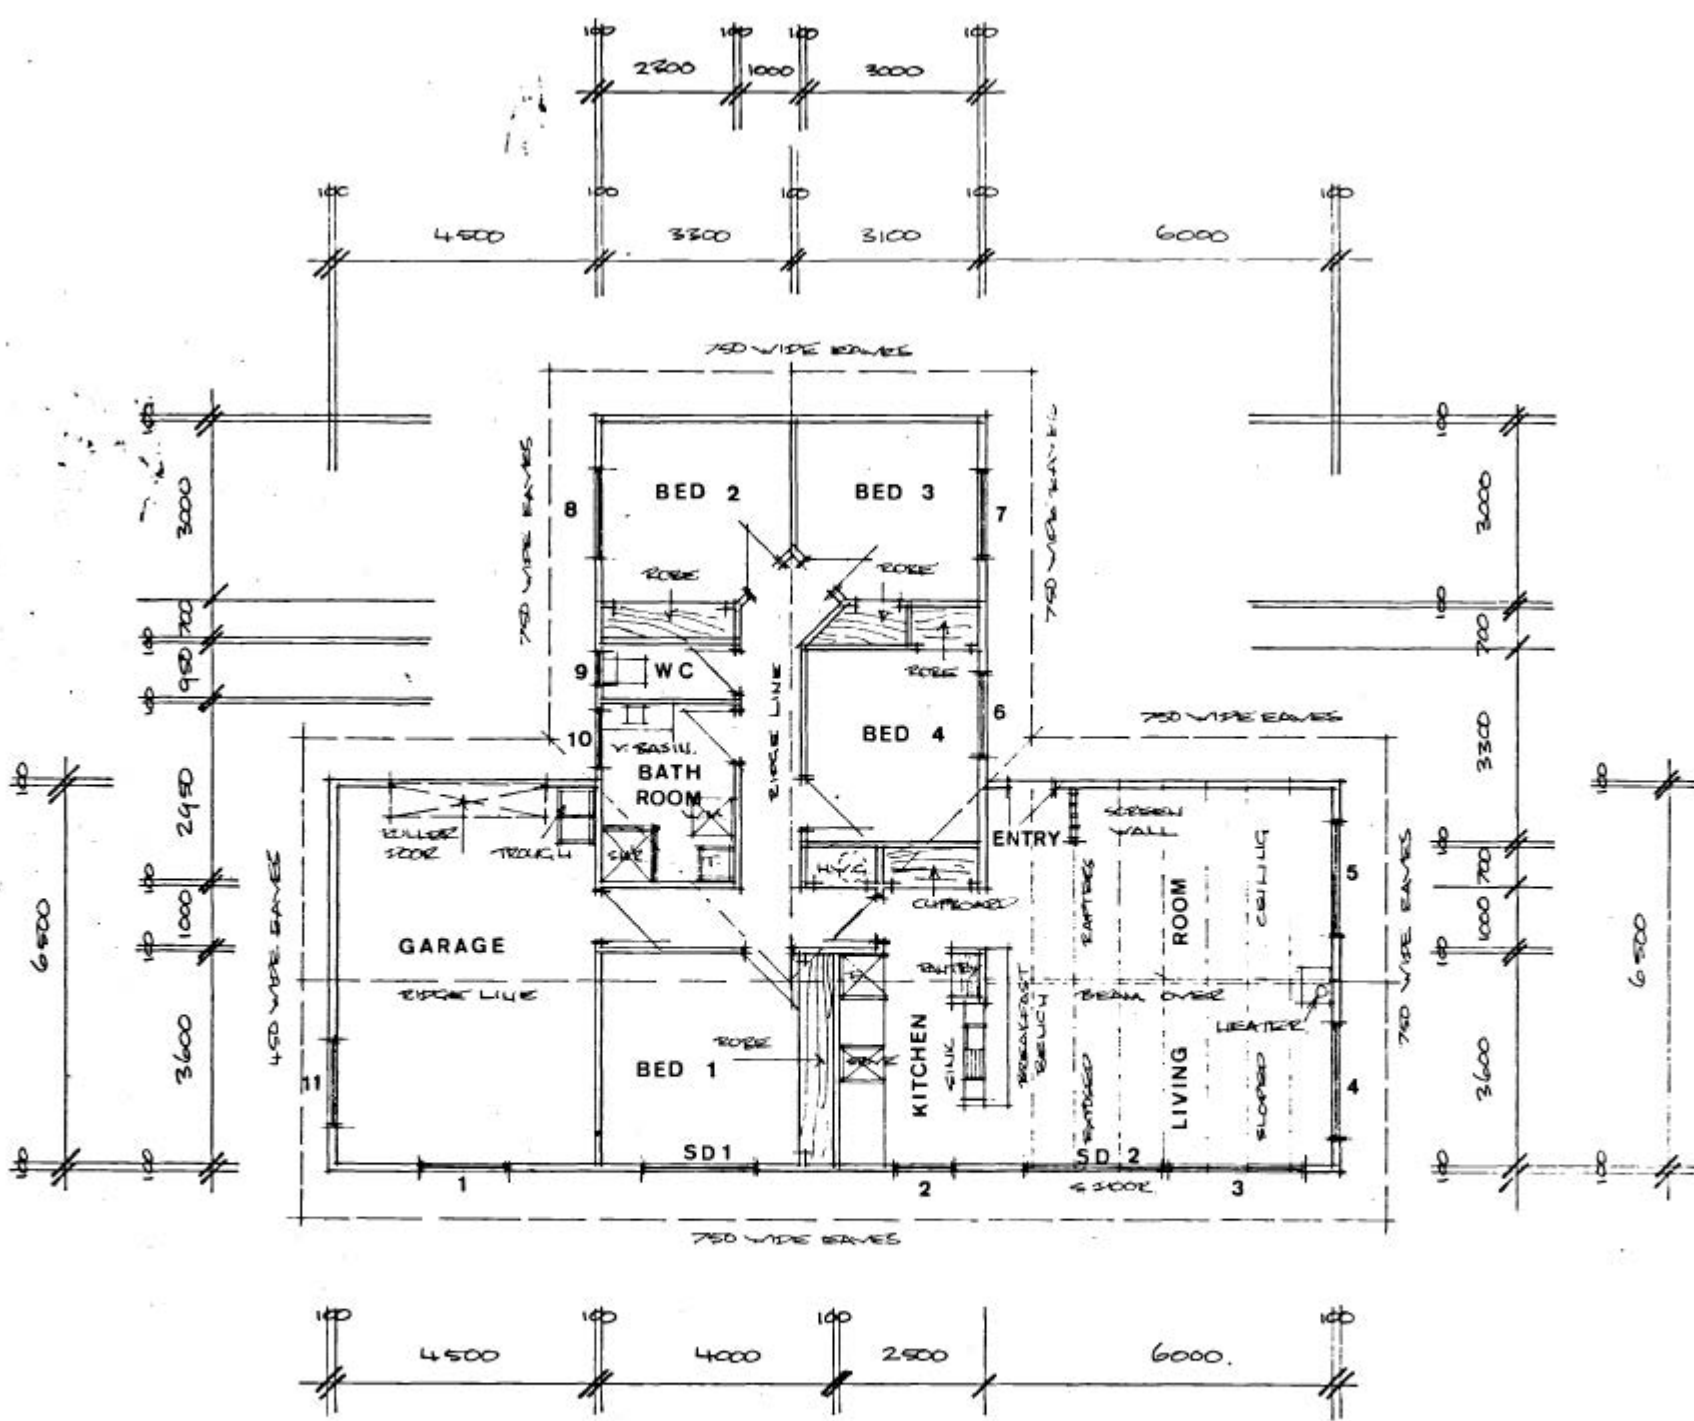

FLOOR PLAN 1:100.

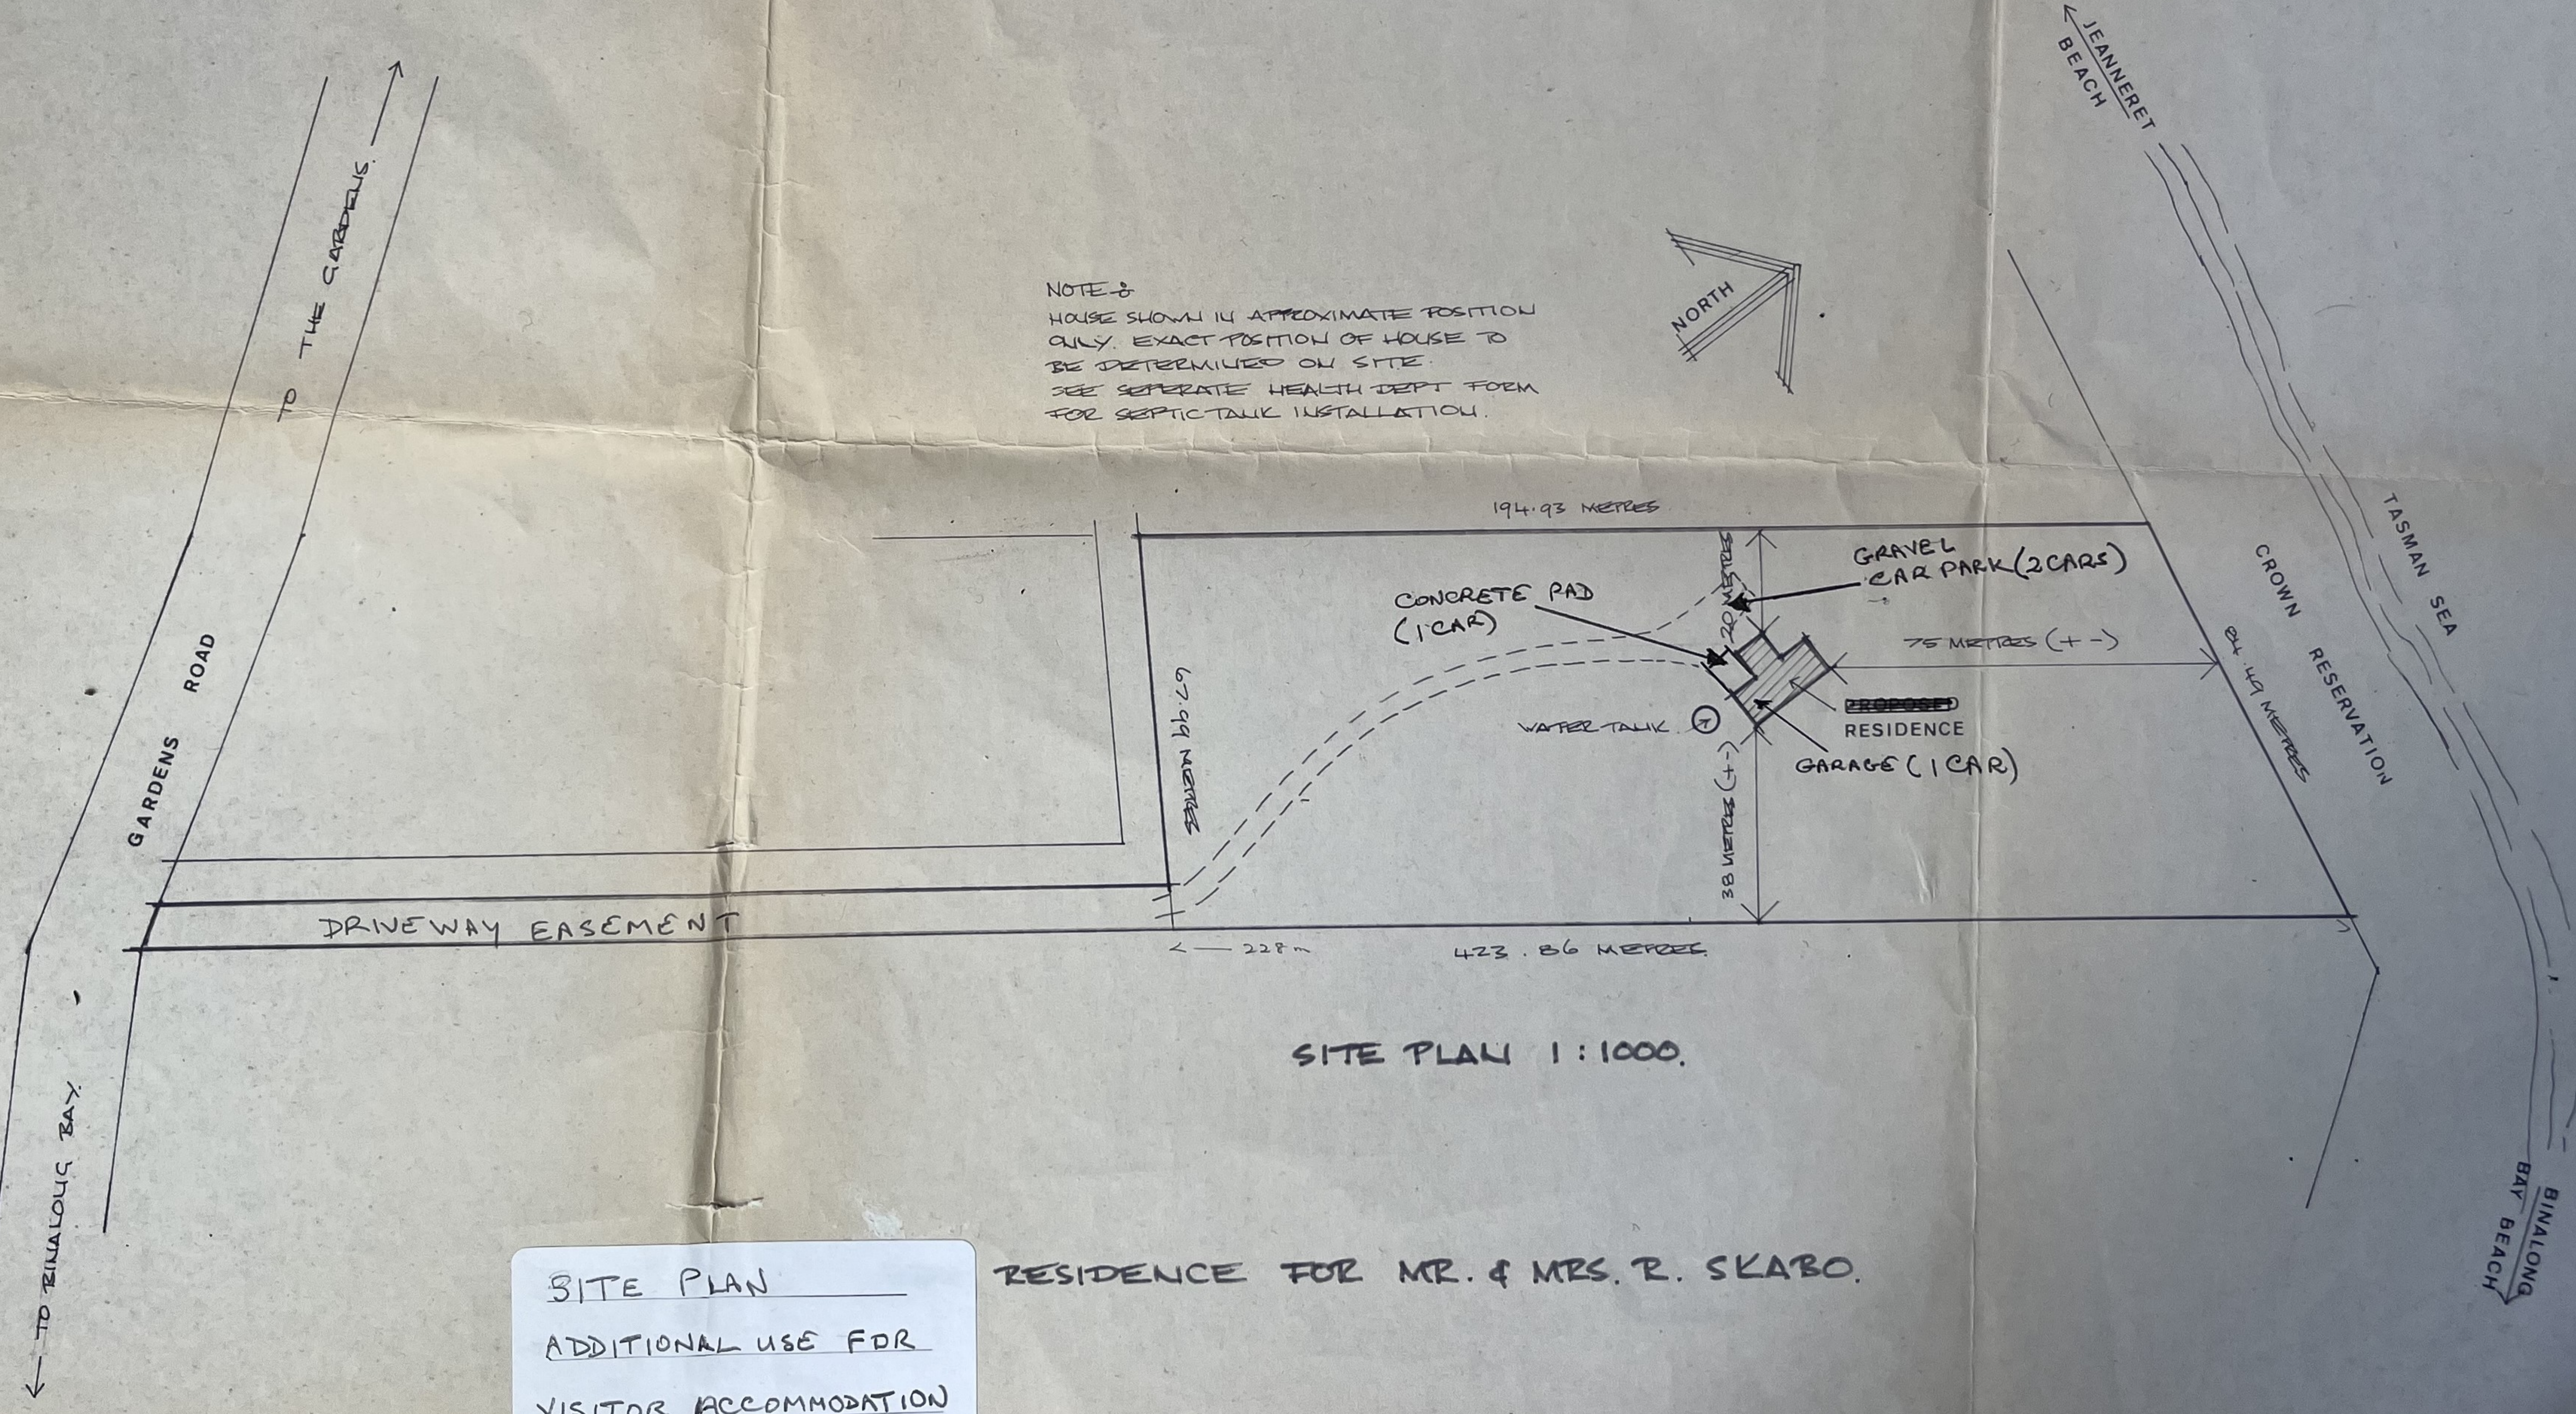

NOTE: HOUSE SHOWN IN APPROXIMATE POSITION ONLY. EXACT POSITION OF HOUSE TO BE DETERMINED ON SITE. SEE SEPARATE HEALTH DEPT FORM FOR SEPTIC TANK INSTALLATION.

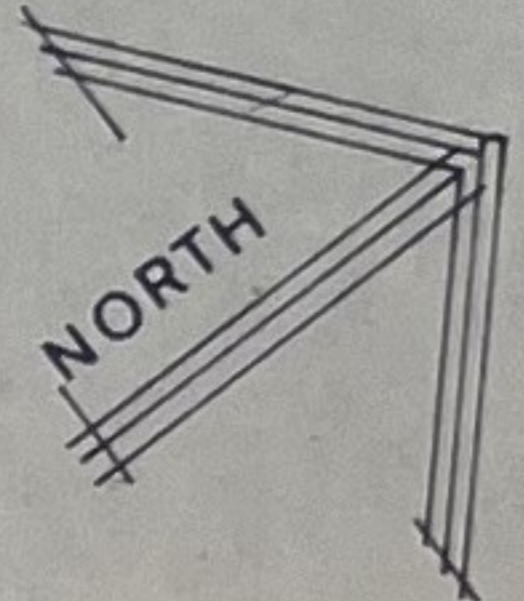

SITE PLAN 1:1000.

SITE PLAN
 ADDITIONAL USE FOR
 VISITOR ACCOMMODATION

RESIDENCE FOR MR. & MRS. R. SKABO.