




CONCEPT DESIGN - OVERALL PLAN

SCALE 1:500

LEGEND

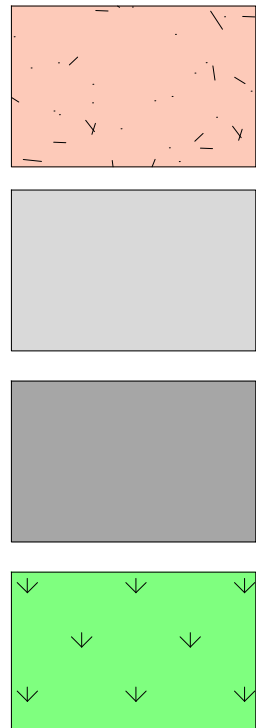

SEALED CONCRETE PAVING - EXPOSED AGGREGATE
14mm BLUEMETAL AGGREGATE
5% RED OXIDE COLOUR ADDITIVE TO MATCH EXISTING
ASPHALT DRIVEWAY

AC14 HOTMIX PAVEMENT

LANDSCAPING

KC
KCV
PED
DD
ME
eKC
eKCV

KERB AND CHANNEL
KERB & CHANNEL VEHICULAR CROSSING
PEDESTRIAN ACCESS RAMP
DISH DRAIN
MATCH EXISTING
EXISTING KERB AND CHANNEL
KERB & CHANNEL VEHICULAR CROSSING




rare.

Level 1a, 10-14 Paterson Street
Launceston TAS 7250

rarein.com.au
P. 03 6388 9200

BREAK O' DAY COUNCIL
ST HELENS STREETSCAPE
CECILIA STREET
ST HELENS TAS 7216

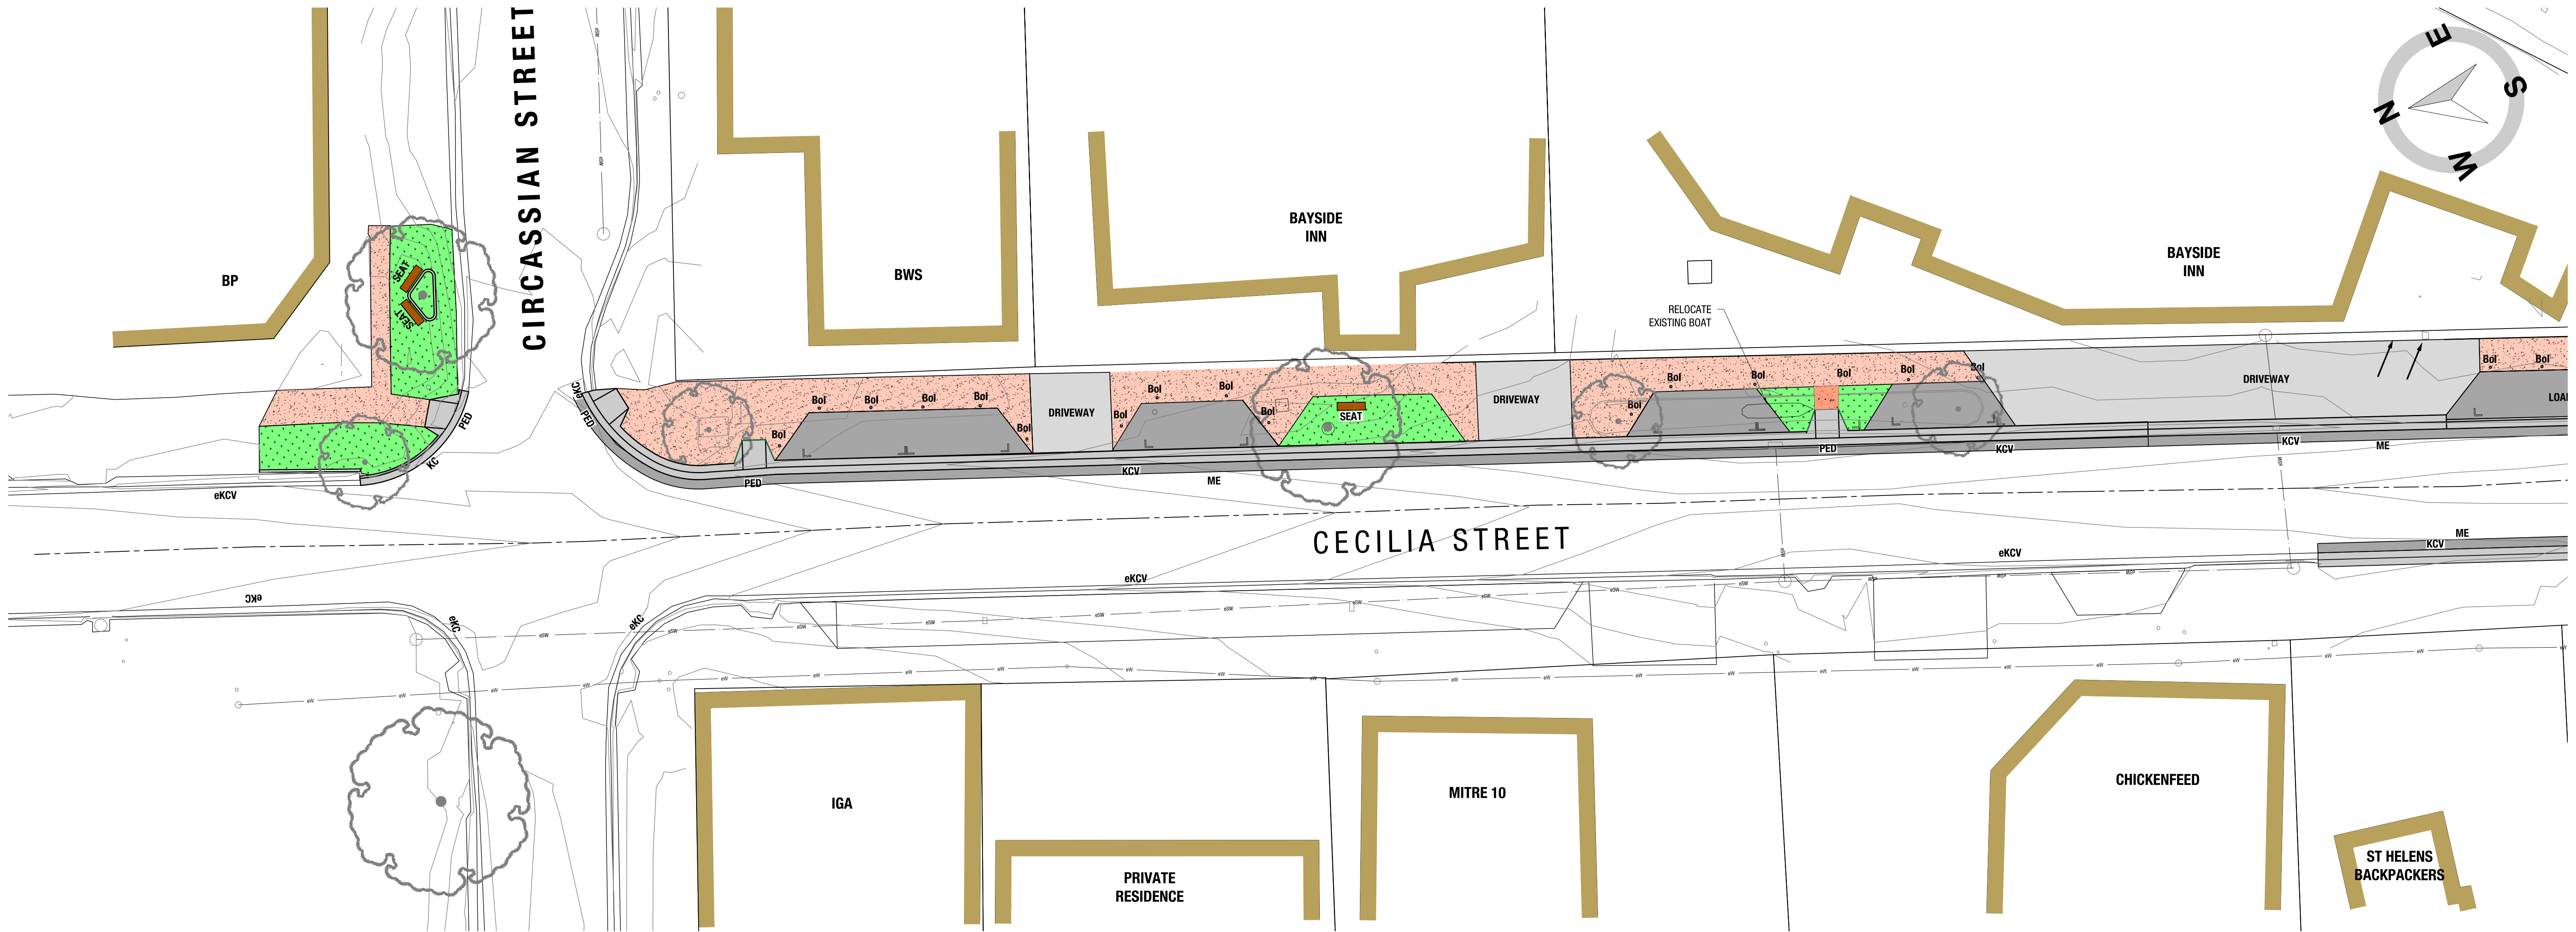

LOCAL CONCEPT DESIGN - PART 1

SCALE 1:200

LEGEND



SEALED CONCRETE PAVING - EXPOSED AGGREGATE
14mm BLUEMETAL AGGREGATE
5% RED OXIDE COLOUR ADDITIVE TO MATCH EXISTING
ASPHALT DRIVEWAY

AC14 HOTMIX PAVEMENT

LANDSCAPING


KC KERB AND CHANNEL
KCV KERB & CHANNEL VEHICULAR CROSSING
PED PEDESTRIAN ACCESS RAMP
DD DISH DRAIN
ME MATCH EXISTING
eKC EXISTING KERB AND CHANNEL
eKCV KERB & CHANNEL VEHICULAR CROSSING



Level 1a, 10-14 Paterson Street
Launceston TAS 7250

rarein.com.au
P. 03 6388 9200

**BREAK O' DAY COUNCIL
ST HELENS STREETScape
CECILIA STREET
ST HELENS TAS 7216**

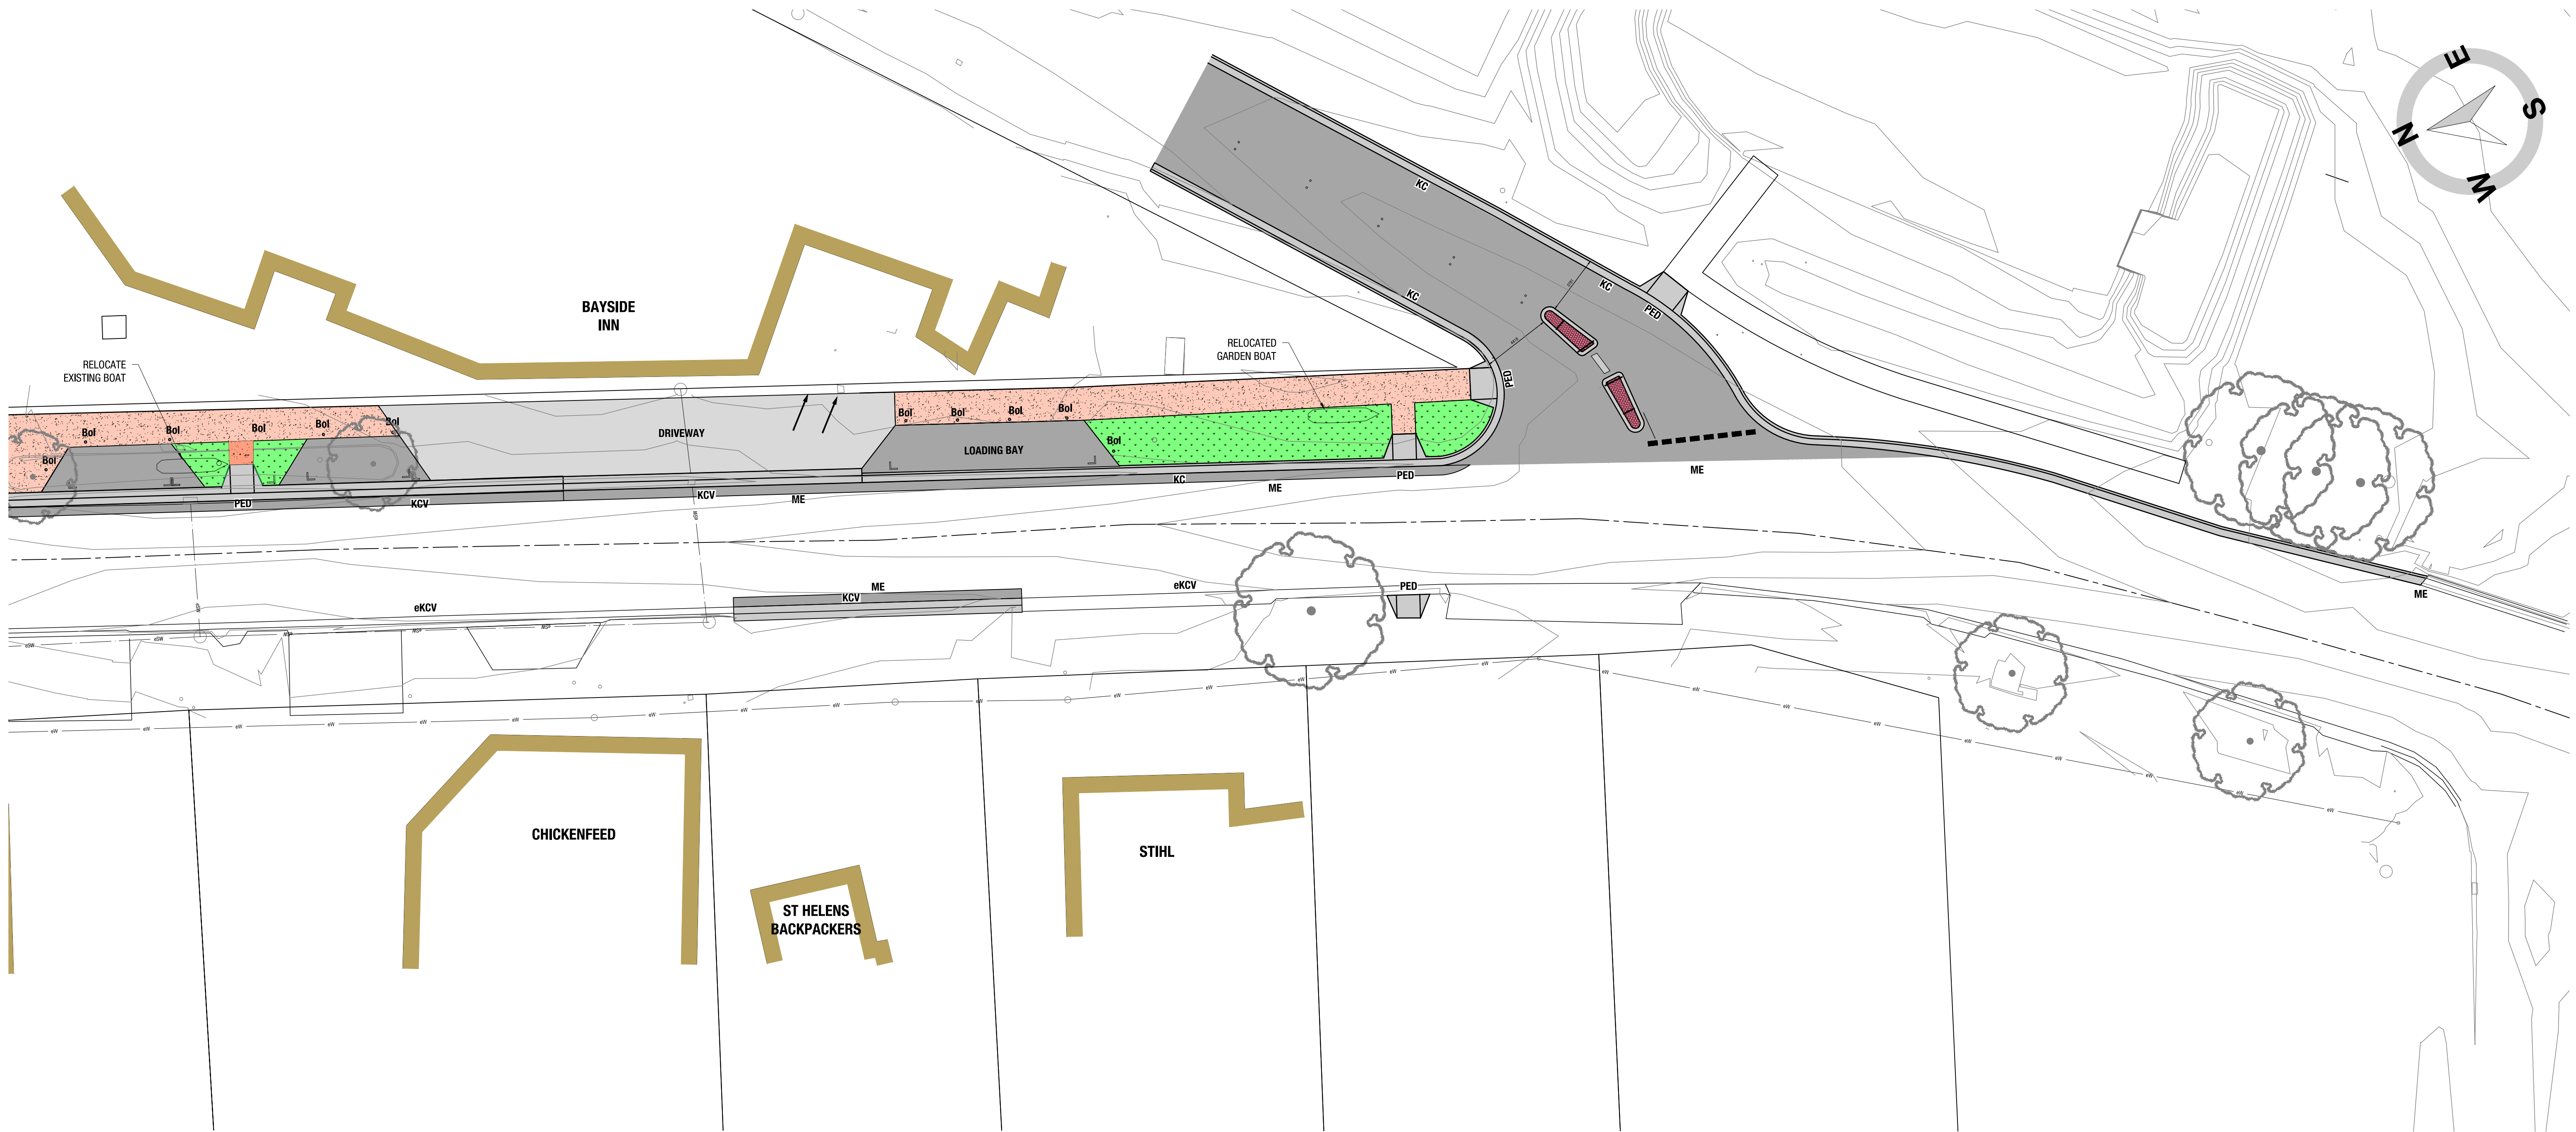

LOCAL CONCEPT DESIGN - PART 2

SCALE 1:200

LEGEND




SEALED CONCRETE PAVING - EXPOSED AGGREGATE
14mm BLUEMETAL AGGREGATE
5% RED OXIDE COLOUR ADDITIVE TO MATCH EXISTING



ASPHALT DRIVEWAY



AC14 HOTMIX PAVEMENT

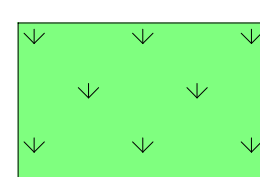

LANDSCAPING

KC

KERB AND CHANNEL

KCV

KERB & CHANNEL VEHICULAR CROSSING

PED

PEDESTRIAN ACCESS RAMP

DD

DISH DRAIN

ME

MATCH EXISTING

eKC

EXISTING KERB AND CHANNEL

eKCV

KERB & CHANNEL VEHICULAR CROSSING



rare.

Level 1a, 10-14 Paterson Street
Launceston TAS 7250

rarein.com.au
P. 03 6388 9200

**BREAK O' DAY COUNCIL
ST HELENS STREETSCAPE
CECILIA STREET
ST HELENS TAS 7216**